


竣工平面图

縮尺 1:300

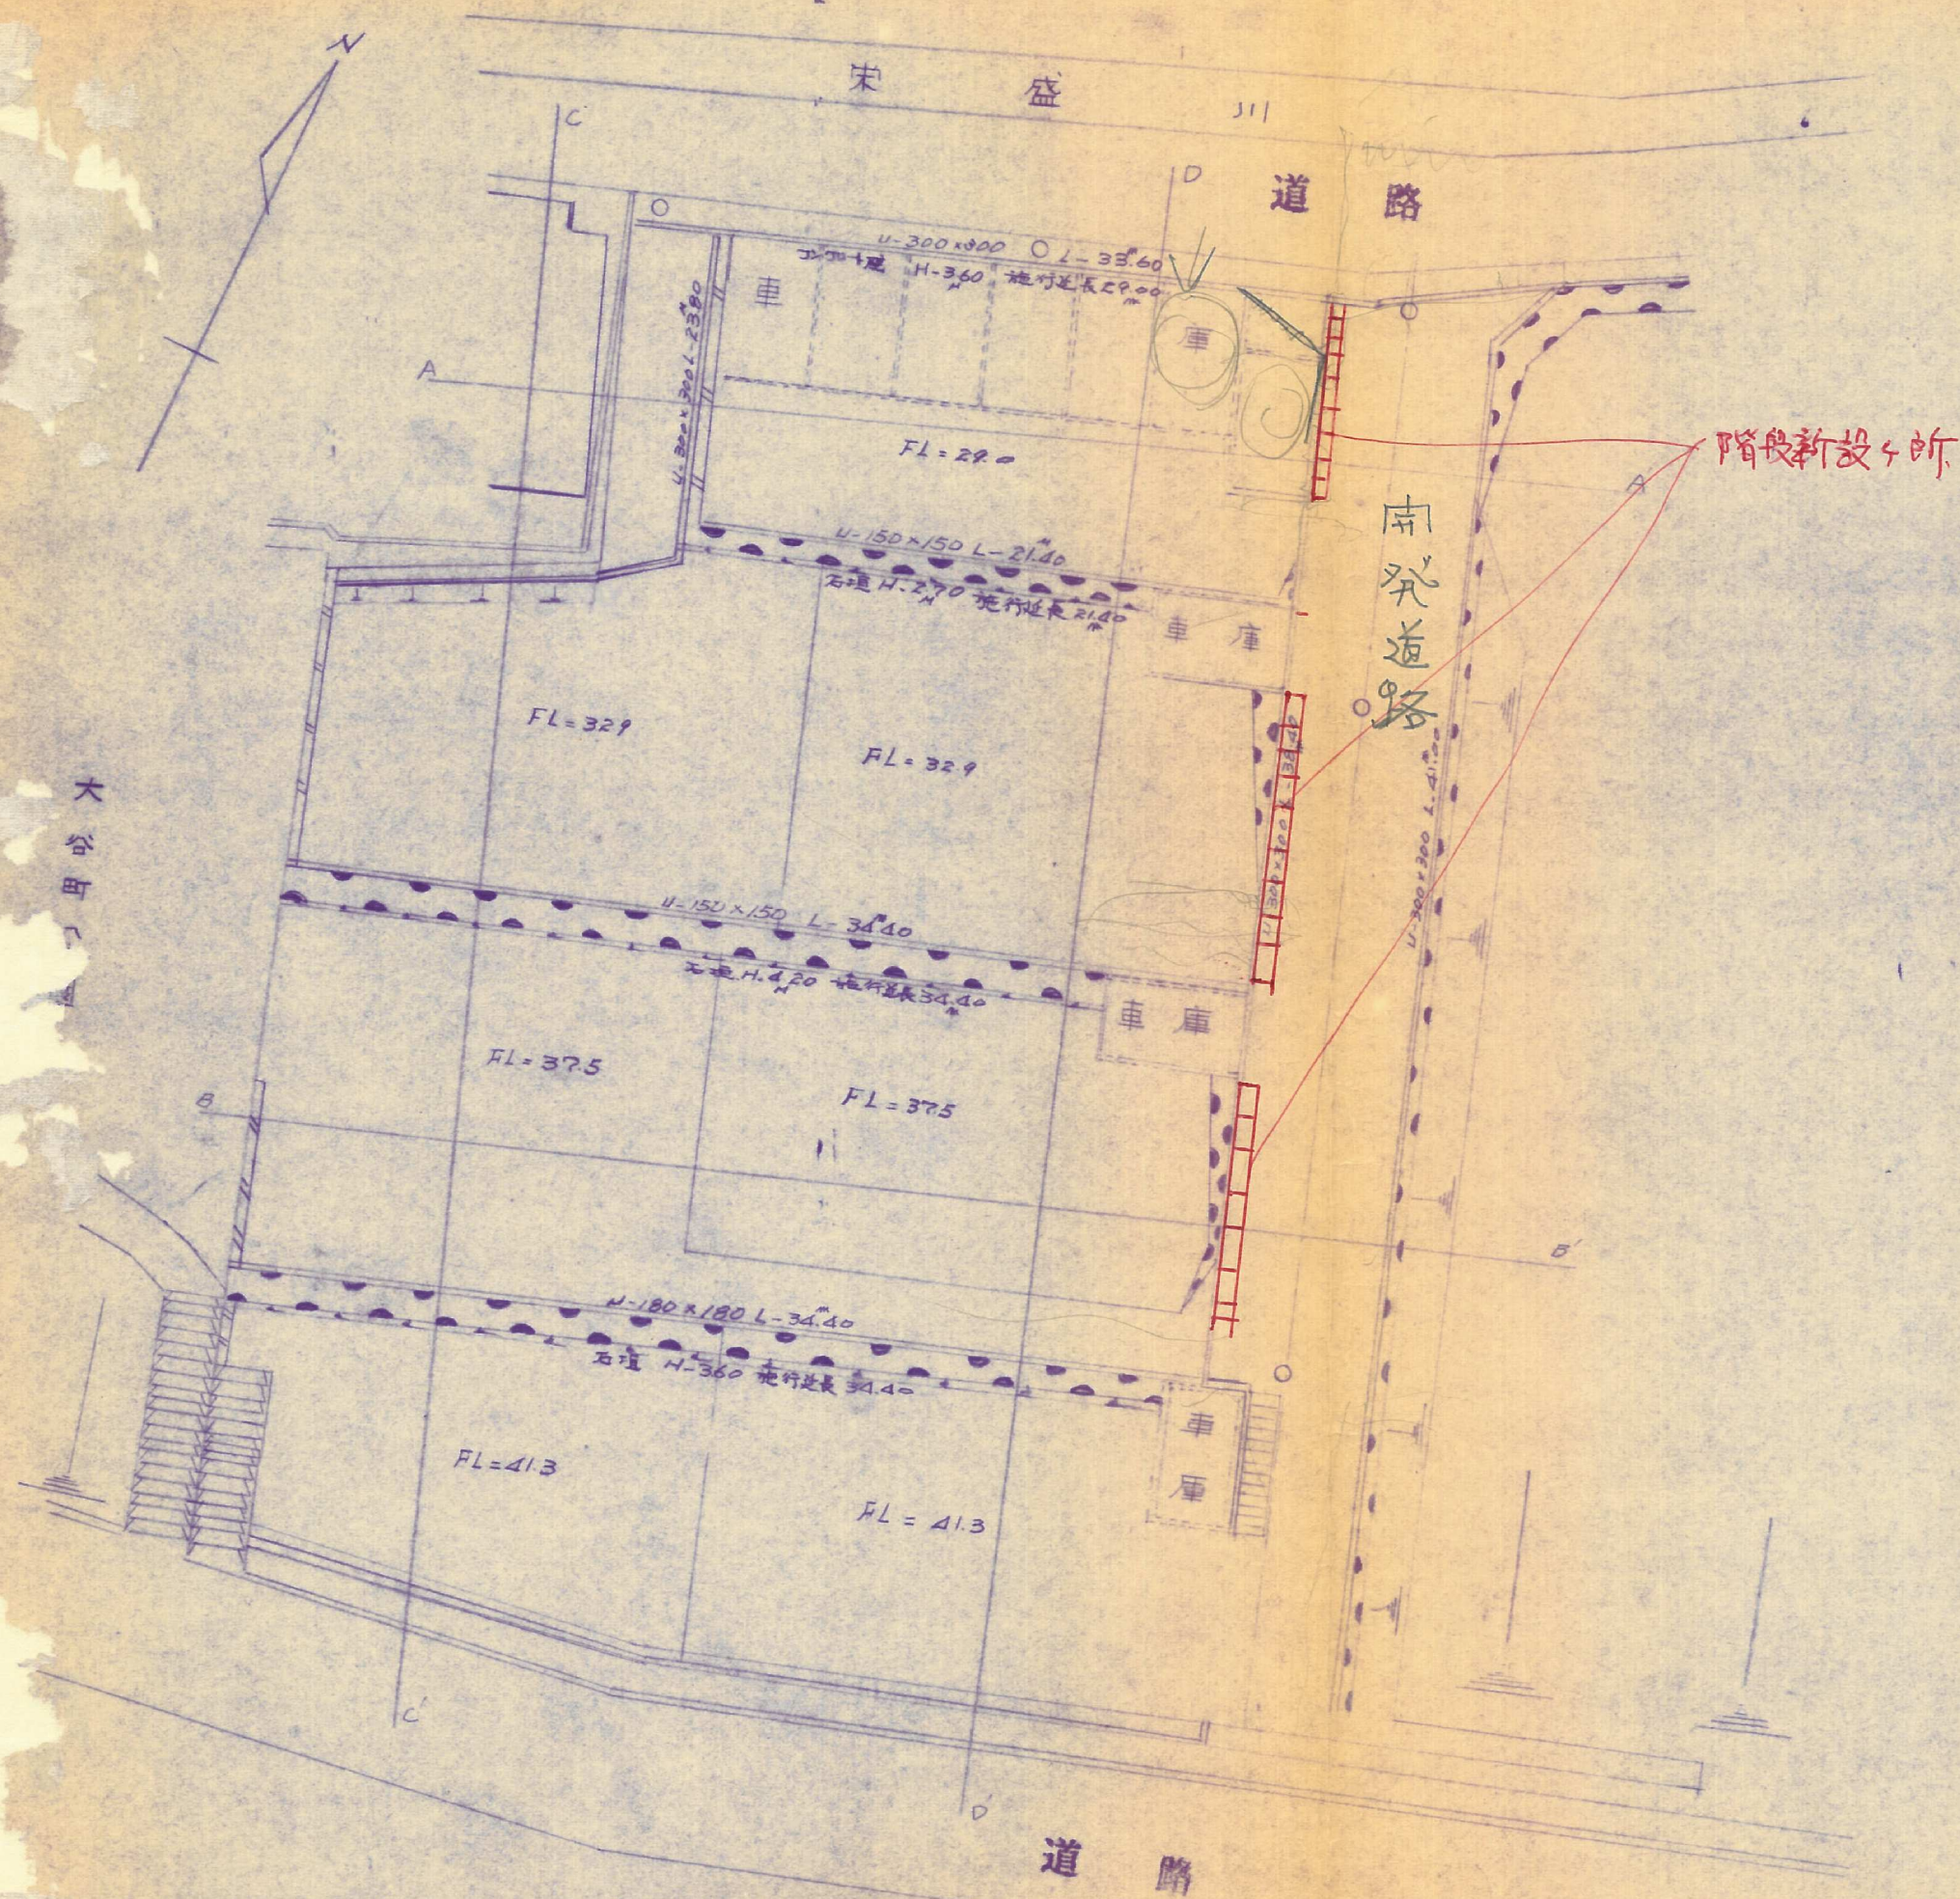

52-87