


平面图

縮尺 1:300

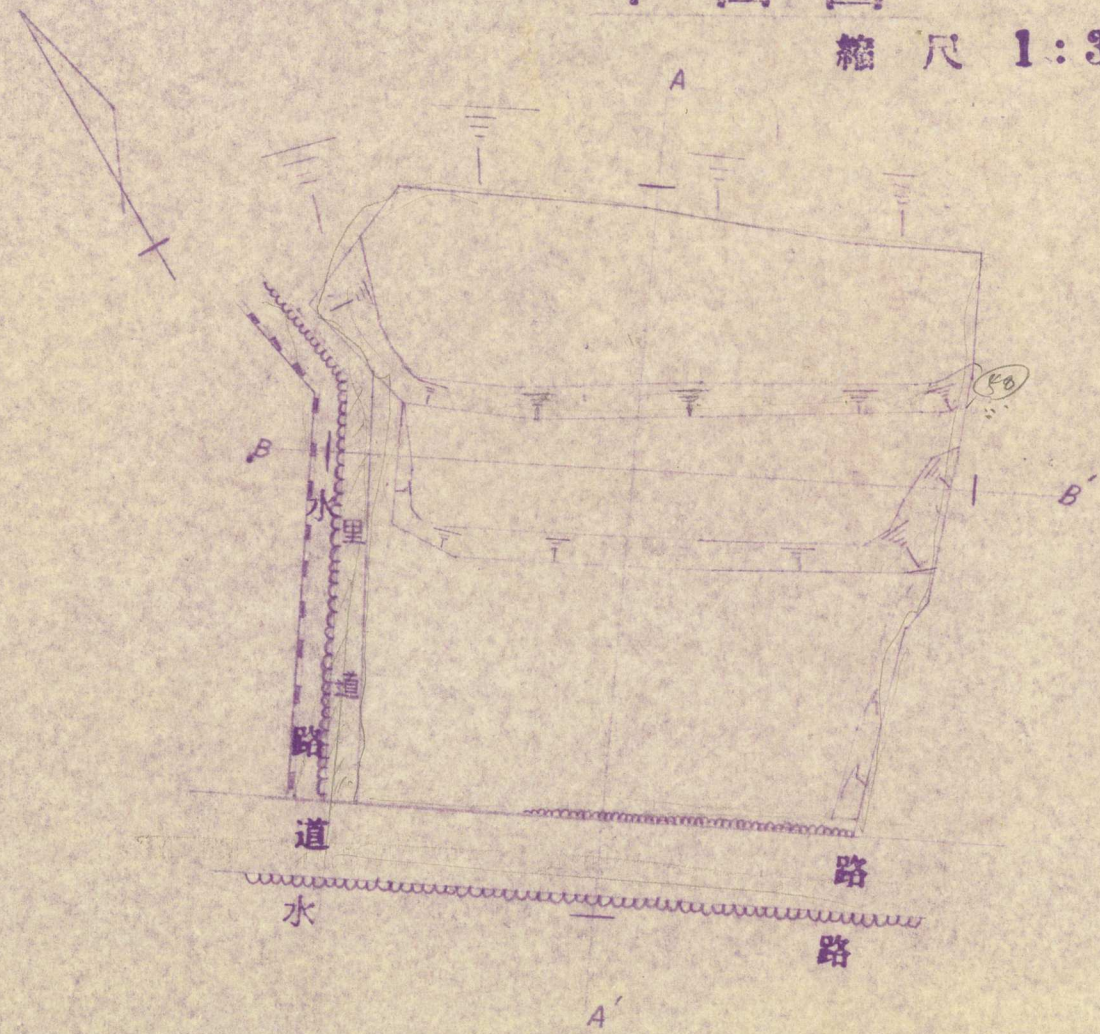

50-6