


計画平面図

縮尺 1/300

計画平面図

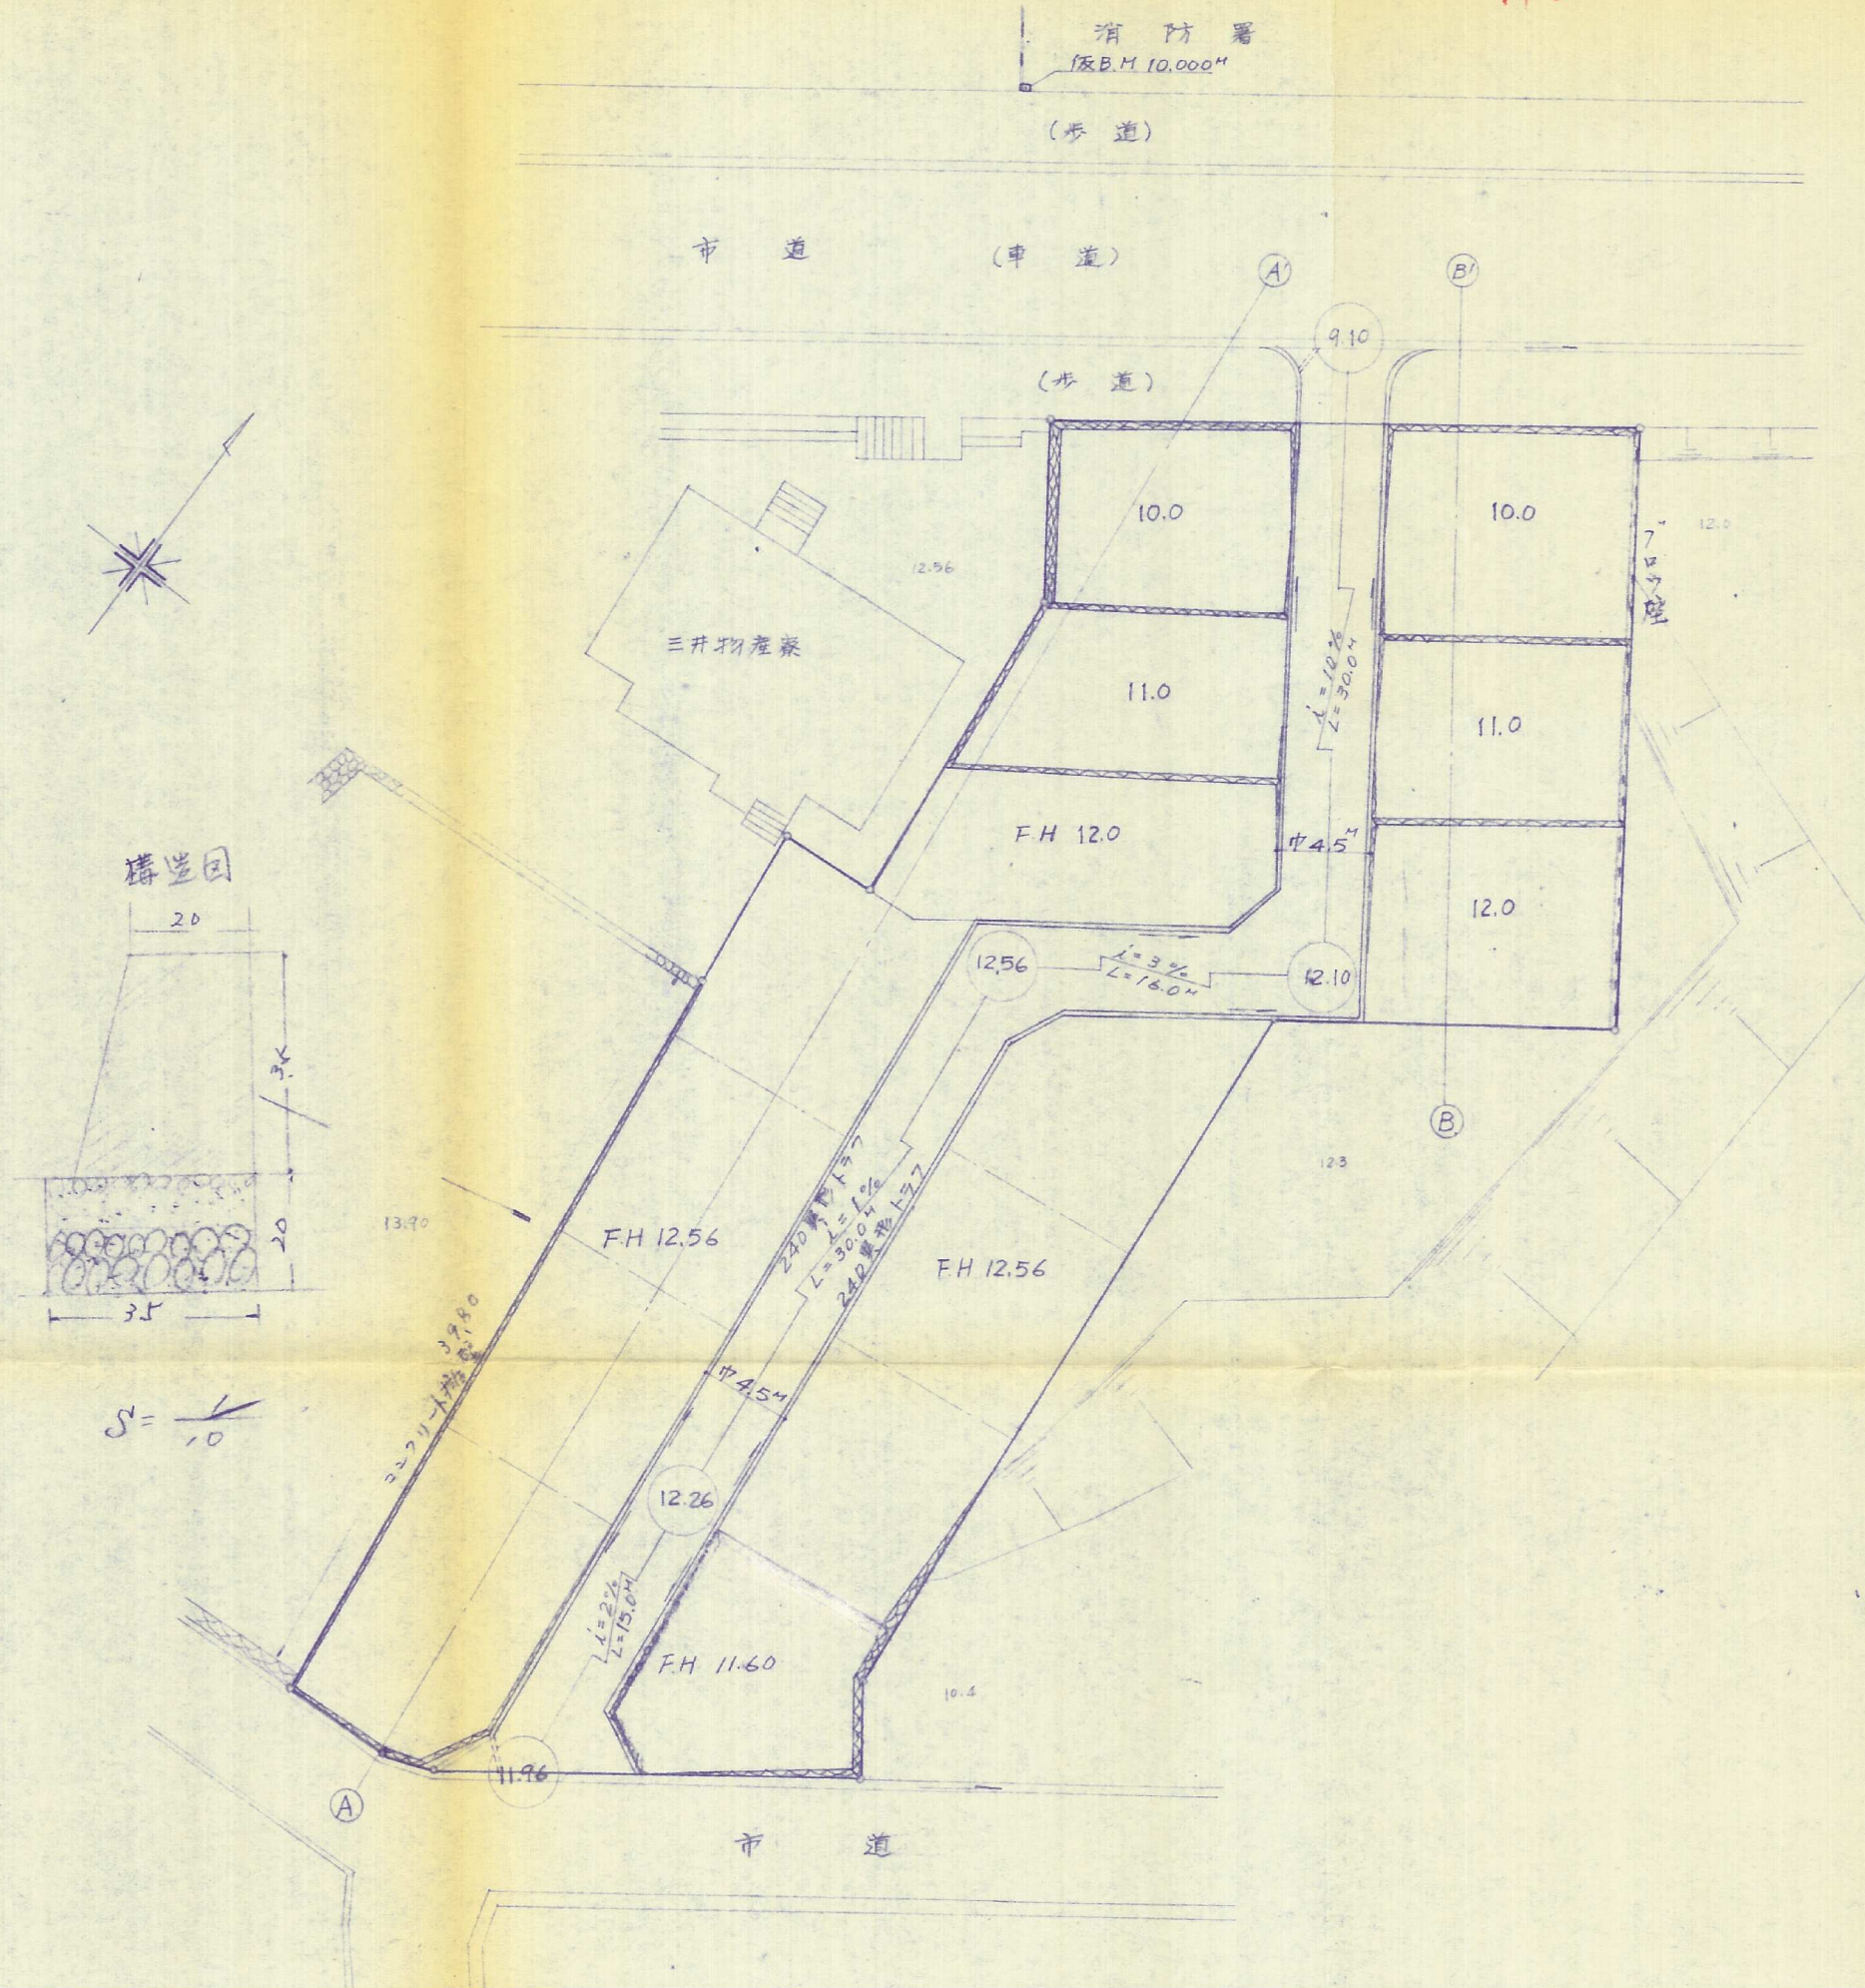

15.0
10.0
14.0
61.0
39