


求積図

縮尺 1:250

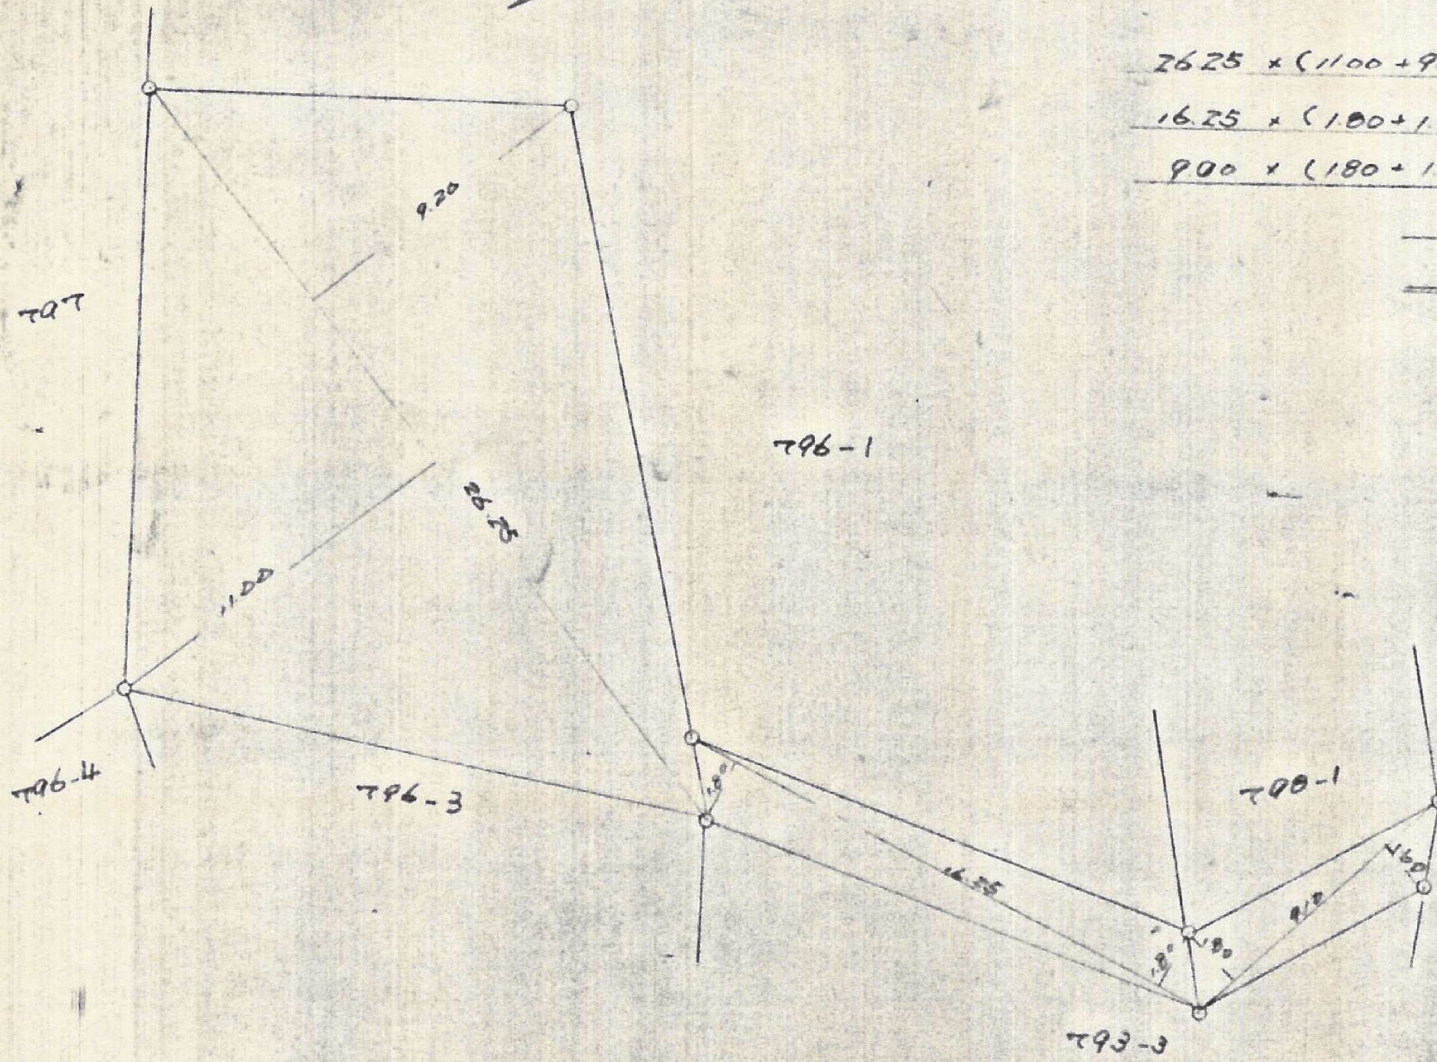

$$26.25 \times (11.00 + 9.20) = 530.2500$$

$$16.25 \times (180 + 180) = 5850.00$$

$$900 \times (180 + 160) = 30600.00$$

$$\text{計} \quad 619.4500$$

$$\frac{1}{2} \quad 309.6750$$

計画平面図

縮尺 1:250



土地家屋調査士

角田

731-19087
971-5284
6824-166