


北九州市小倉区大字新道寺字炭釜859~4 平面図

縮尺 $\frac{1}{300}$

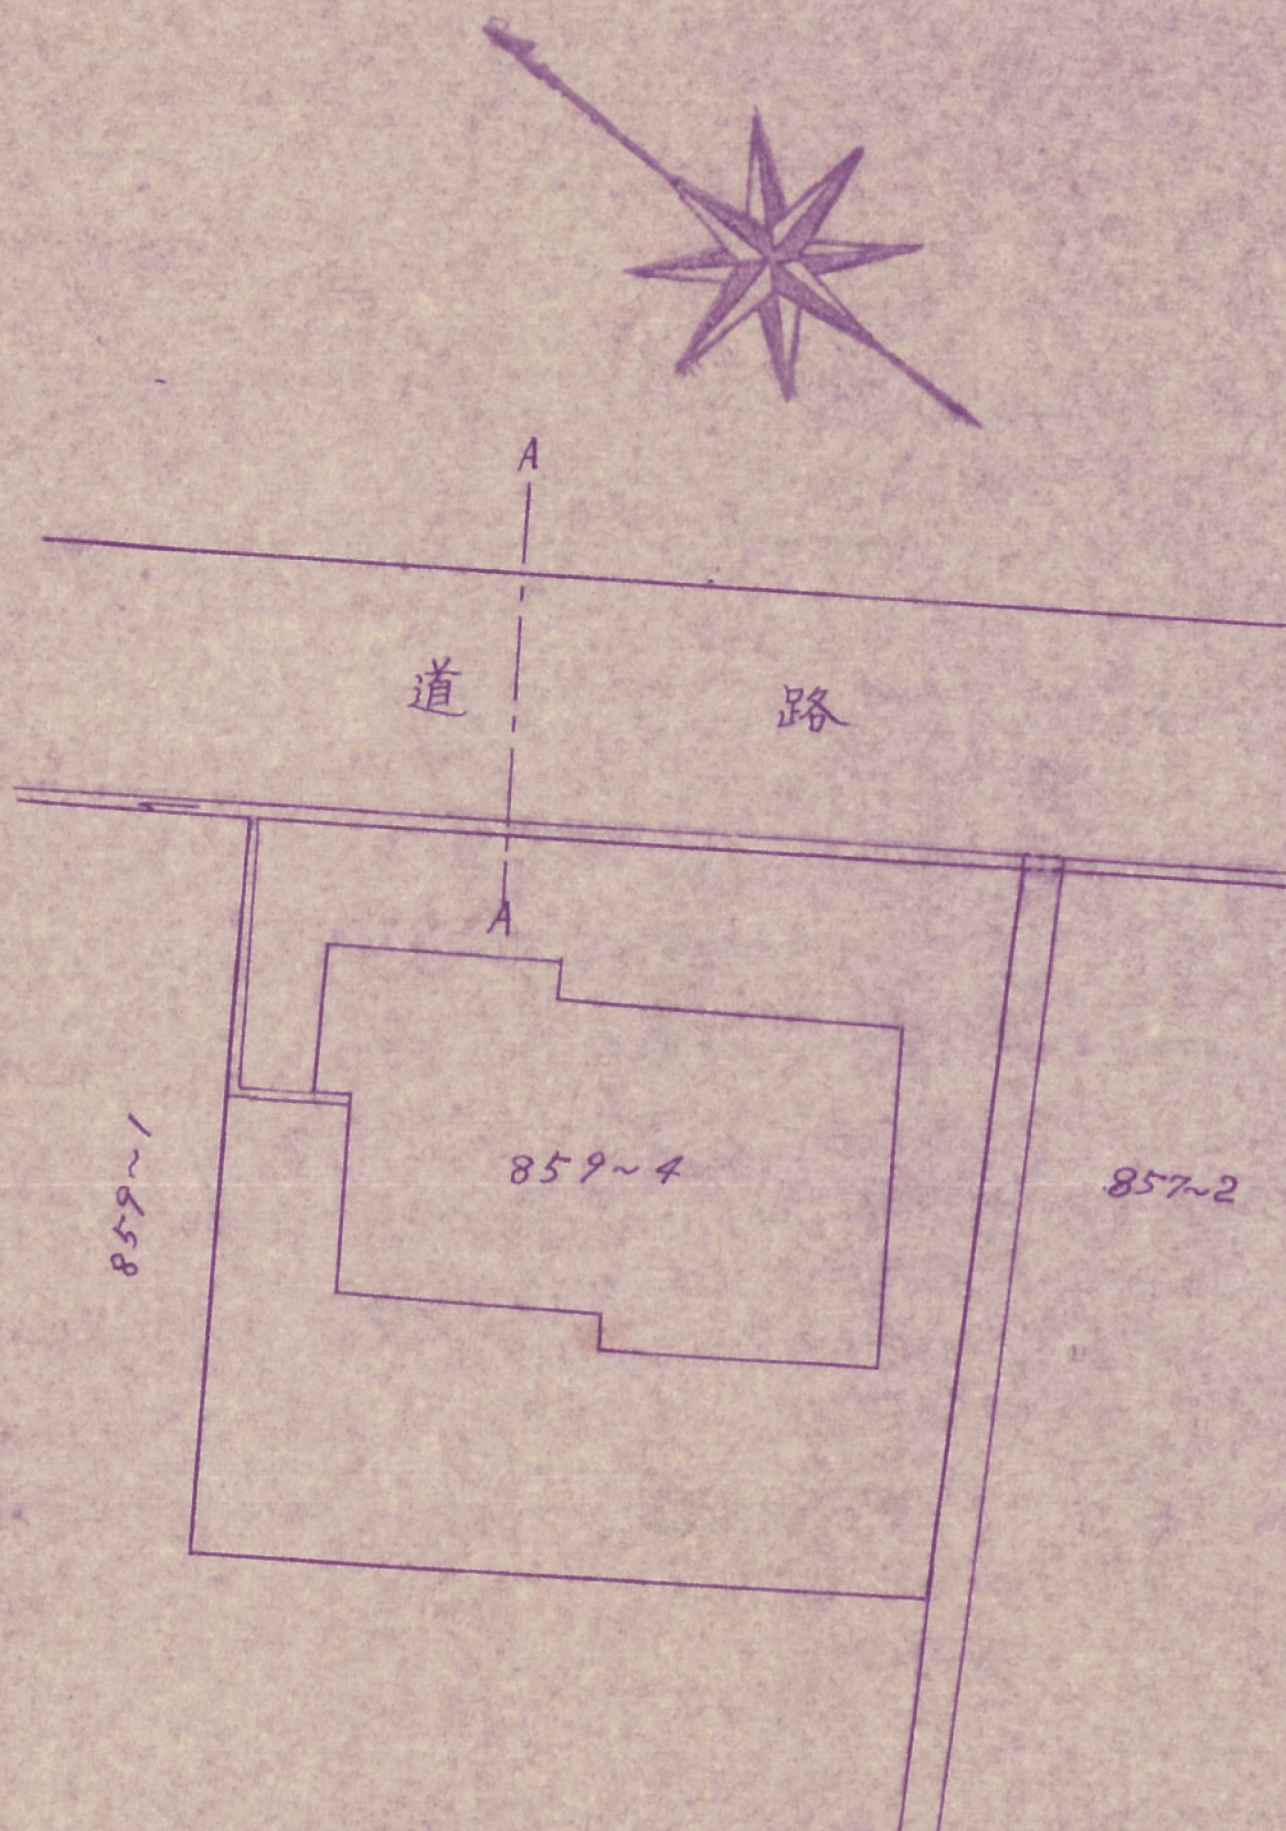

A ~ A 断面 $S = \frac{1}{100}$

