


# 竣工平面图

Scale = 1/300

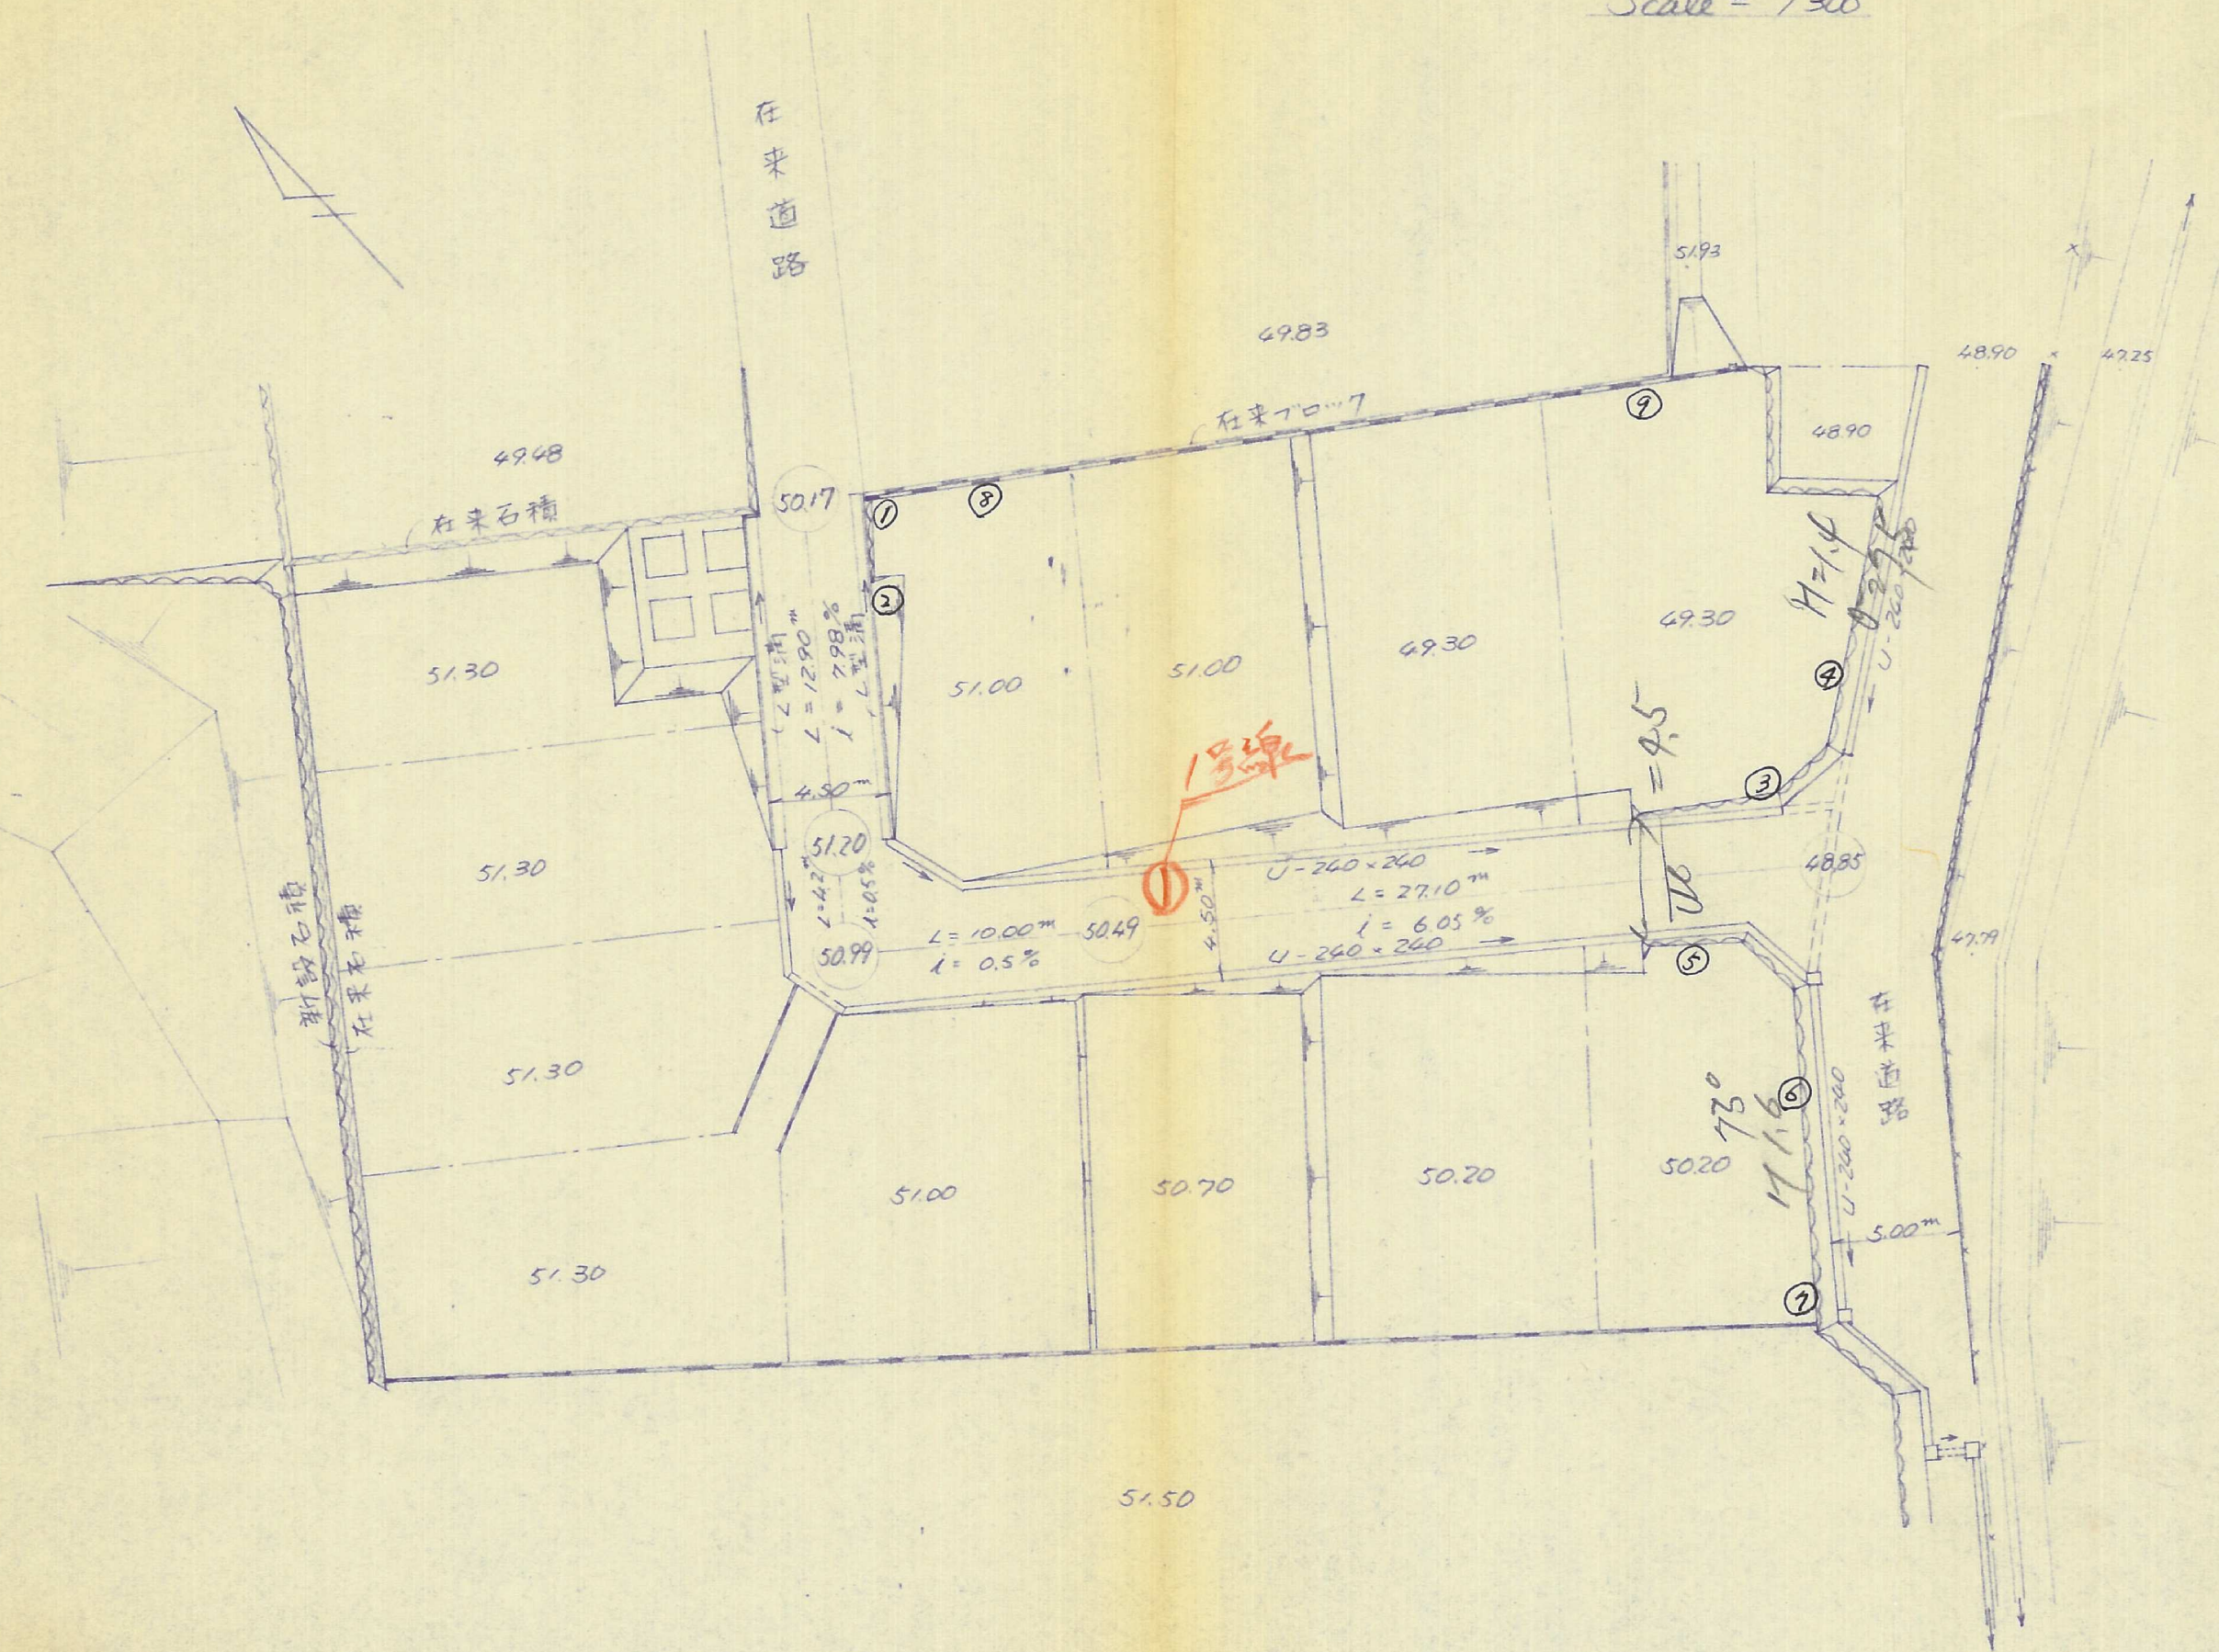

51.50