
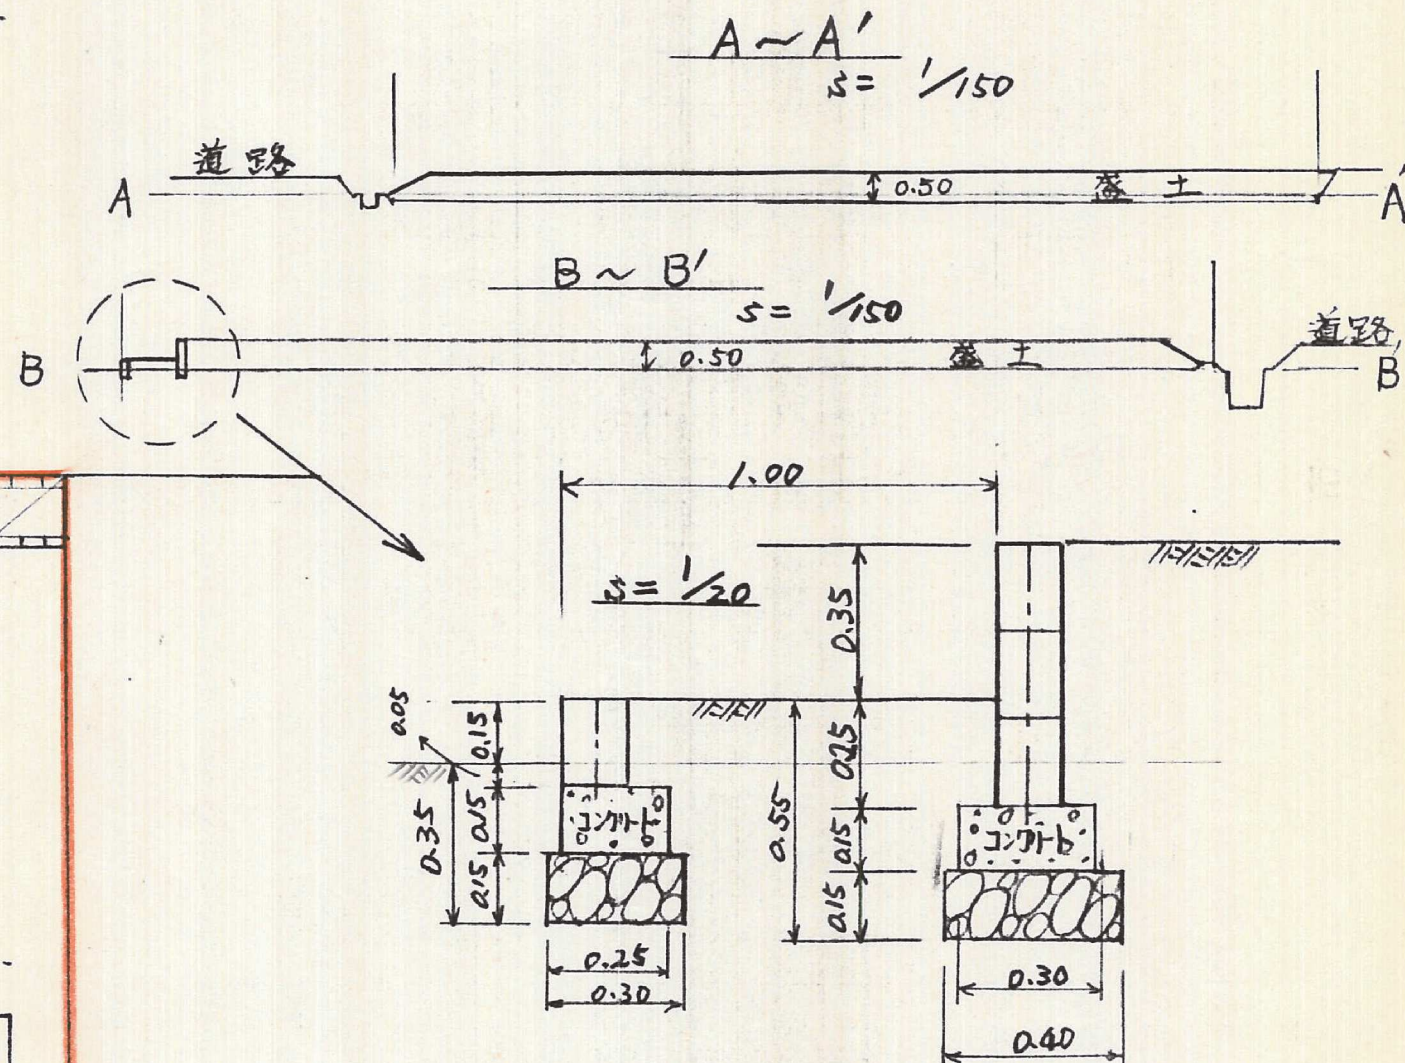


造成計画平面図 $s = 1/150$

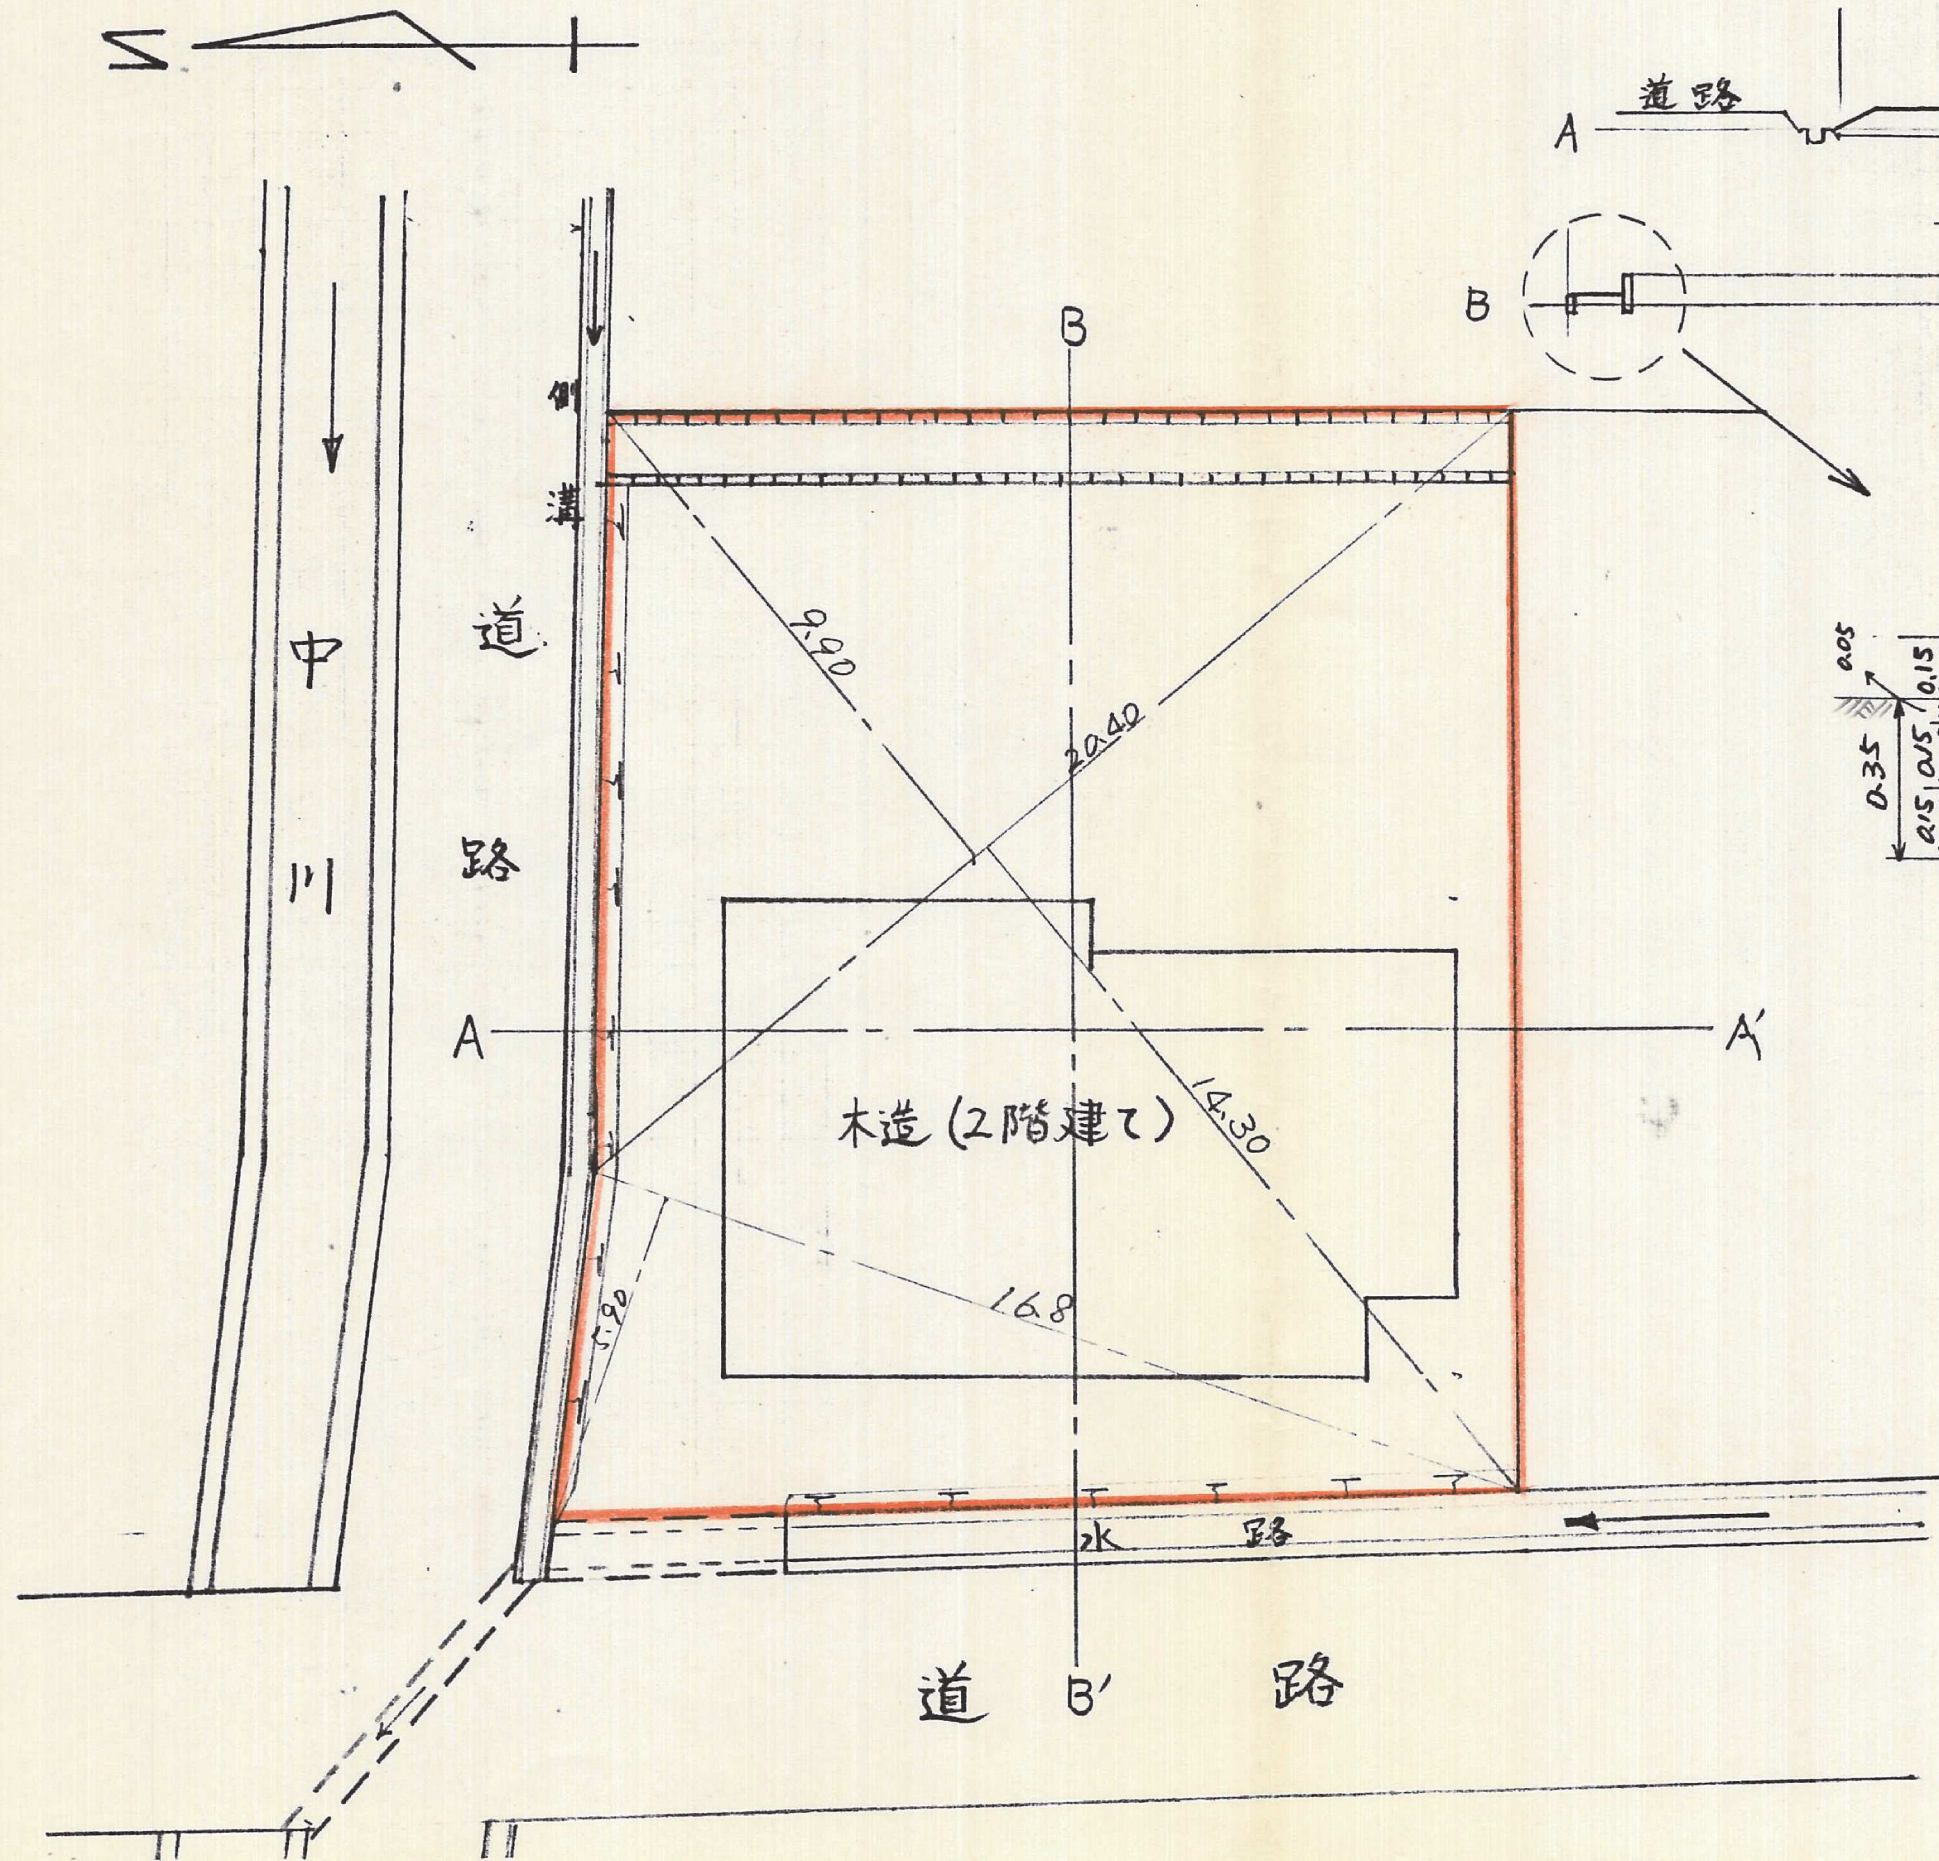

| | |
|---------------|---------------------|
| 9.90 x 20.40 | 201.96 |
| 14.30 x 20.40 | 291.72 |
| 5.90 x 16.80 | 99.12 |
| 計 | 592.80 |
| 二 除 | 296.40 ^m |