


(1)

$$\begin{aligned} \text{a)} & 43.550 \times 20.200 = 879.710 \\ \text{b)} & 46.590 \times (9.650 + 10.400) = 934.1295 \\ \text{c)} & 34.300 \times 12.900 = 445.557 \\ \hline \text{計} & 2259.3965 \\ \hline \frac{1}{2} & 1129.69825 \end{aligned}$$

(2)

$$\begin{aligned} \text{a)} & 25.200 \times 12.800 = 317.520 \\ \text{b)} & 30.000 \times (1.400 + 9.200) = 318.000 \\ \hline \text{計} & 635.520 \\ \hline \frac{1}{2} & 317.760 \end{aligned}$$

1129.69
317.76
1446.45

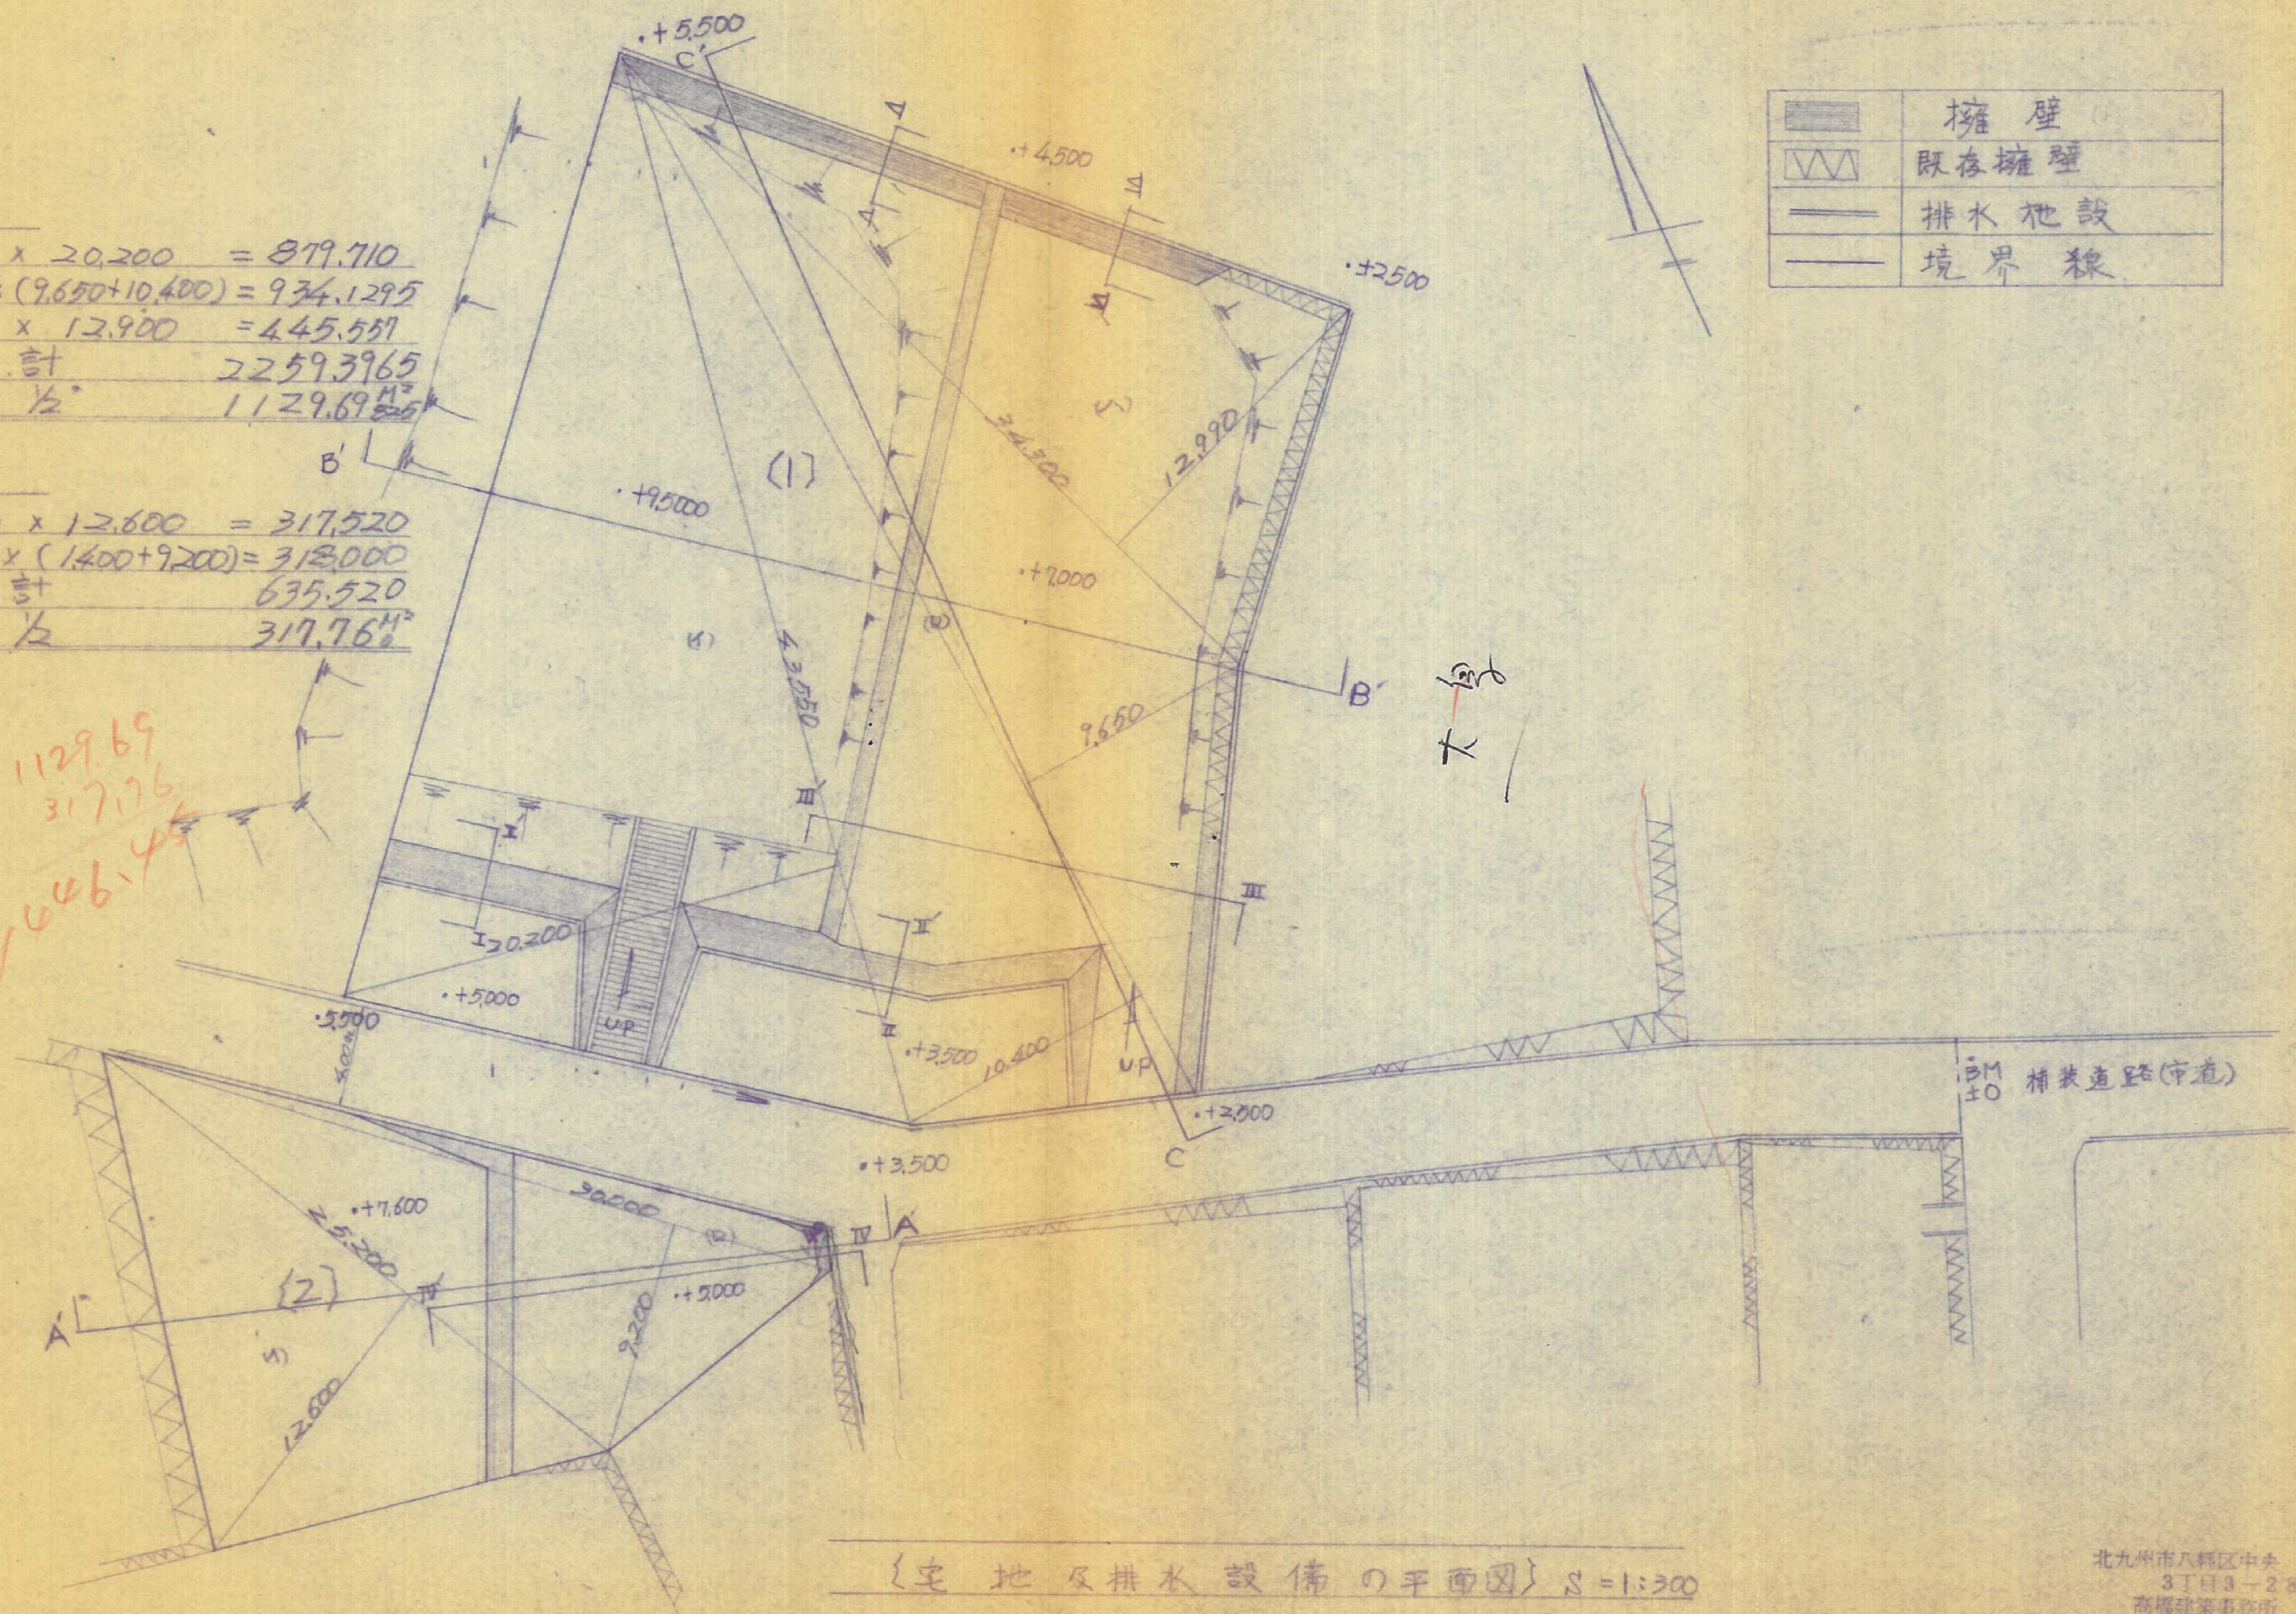

{宅地及排水設備の平面図} S=1:300