



配置図 $5 \frac{1}{250}$

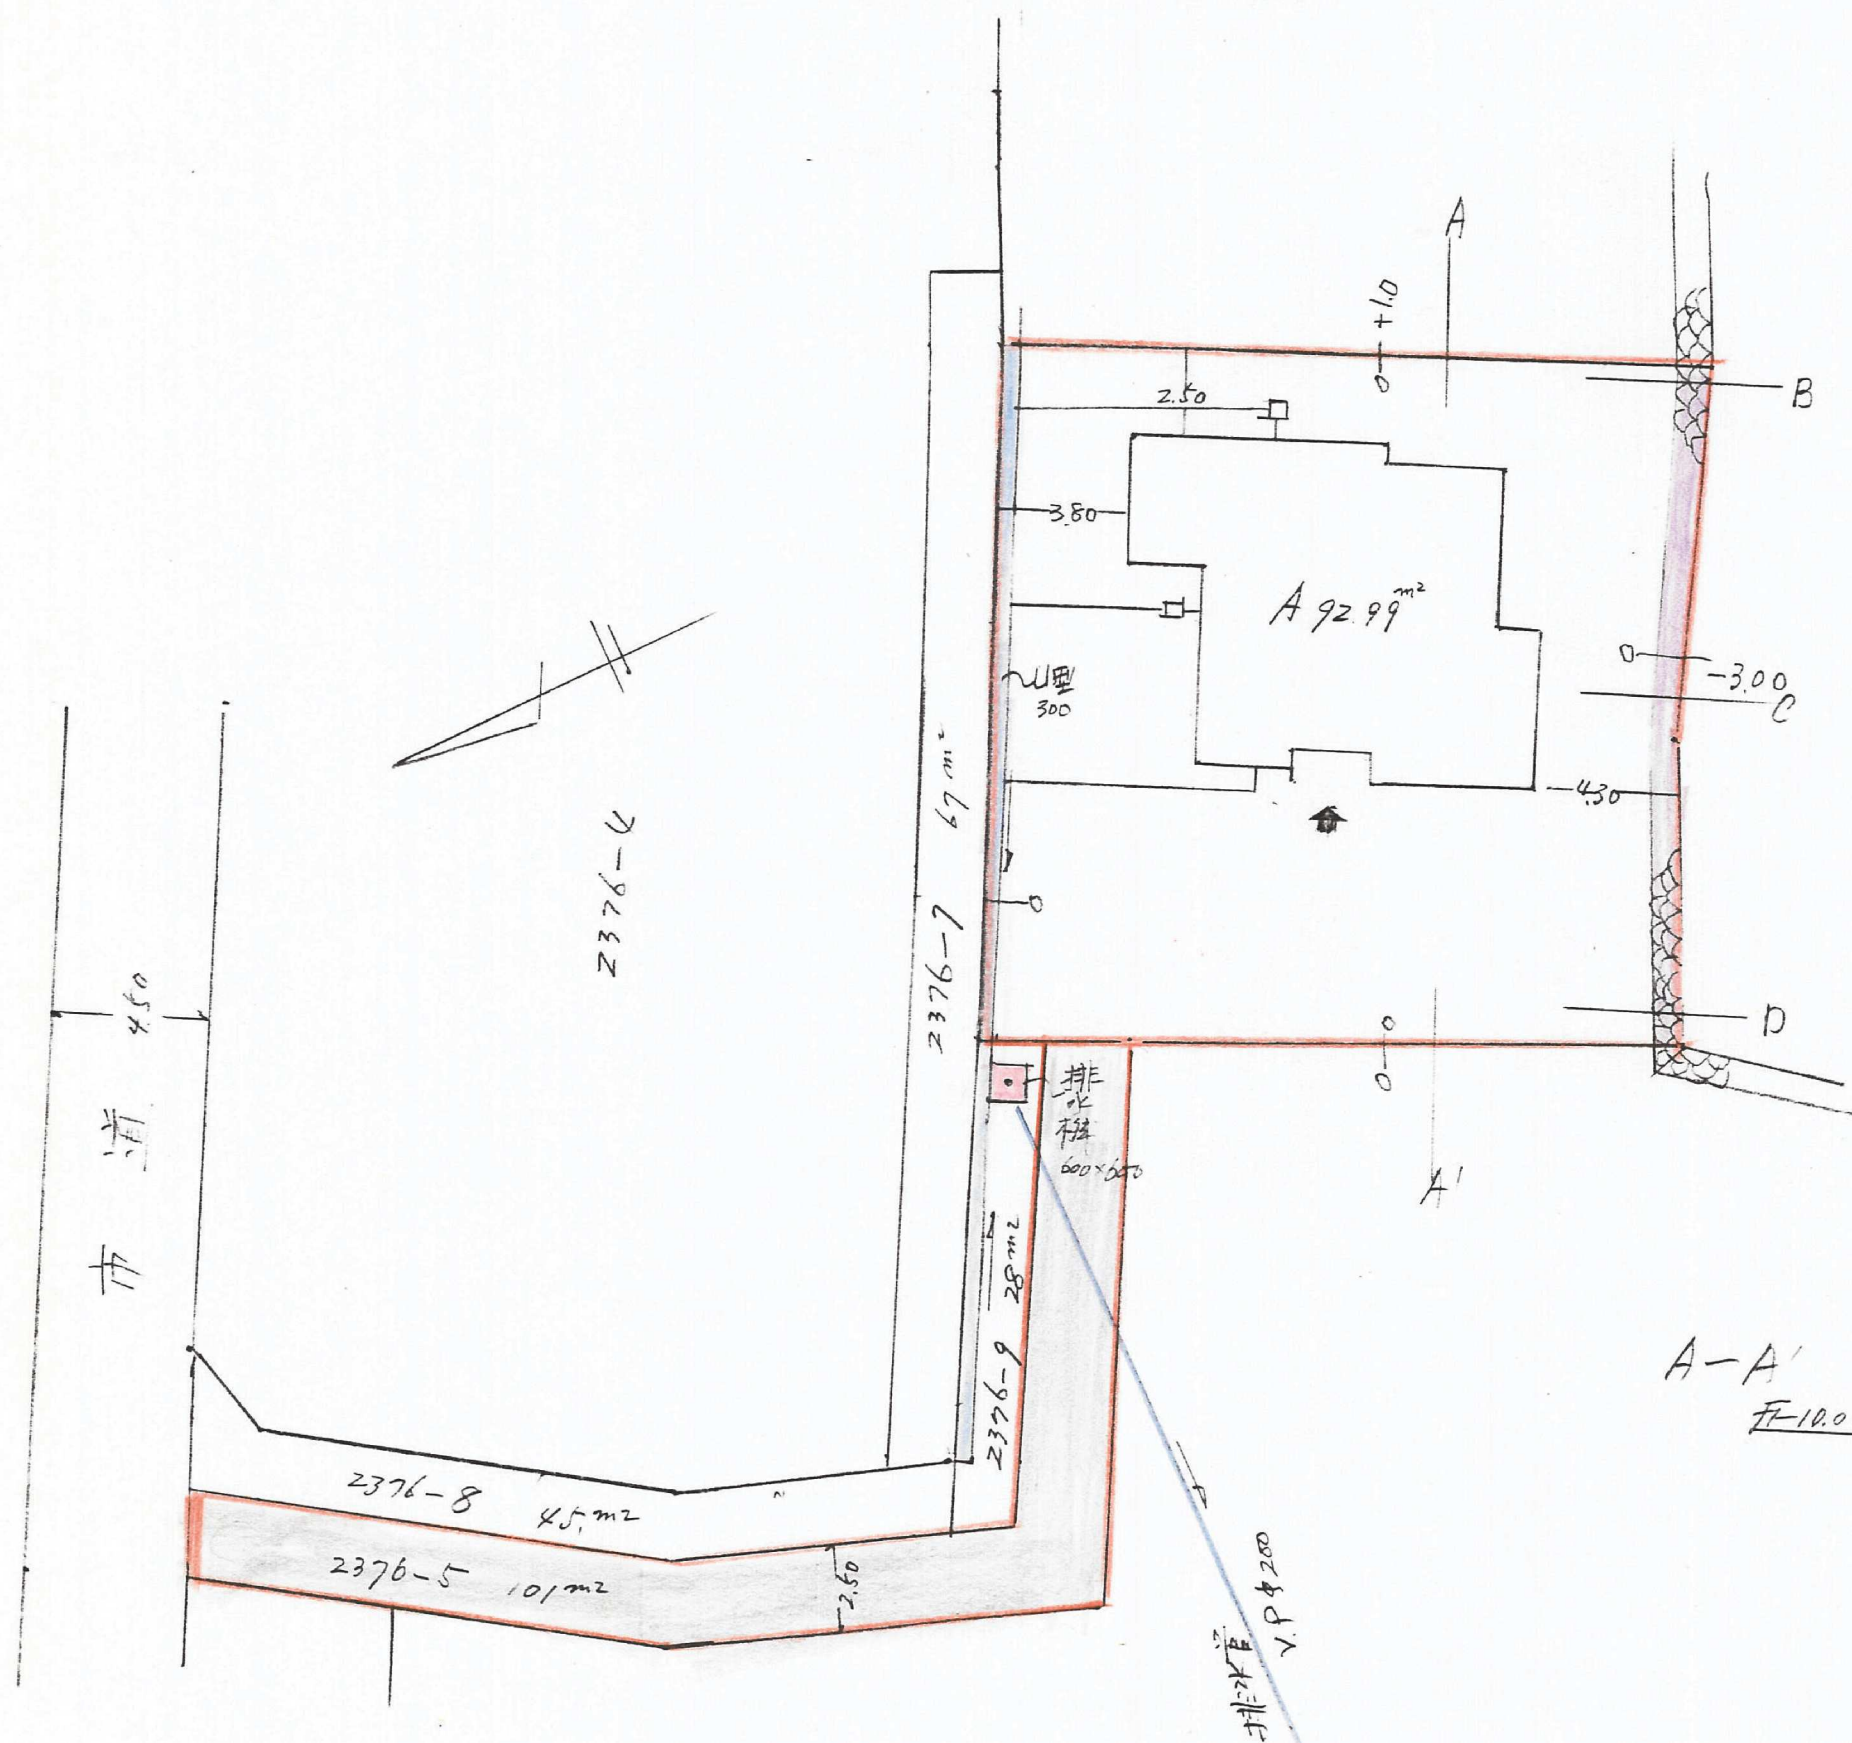

計断面図 S¹/₂₅₀

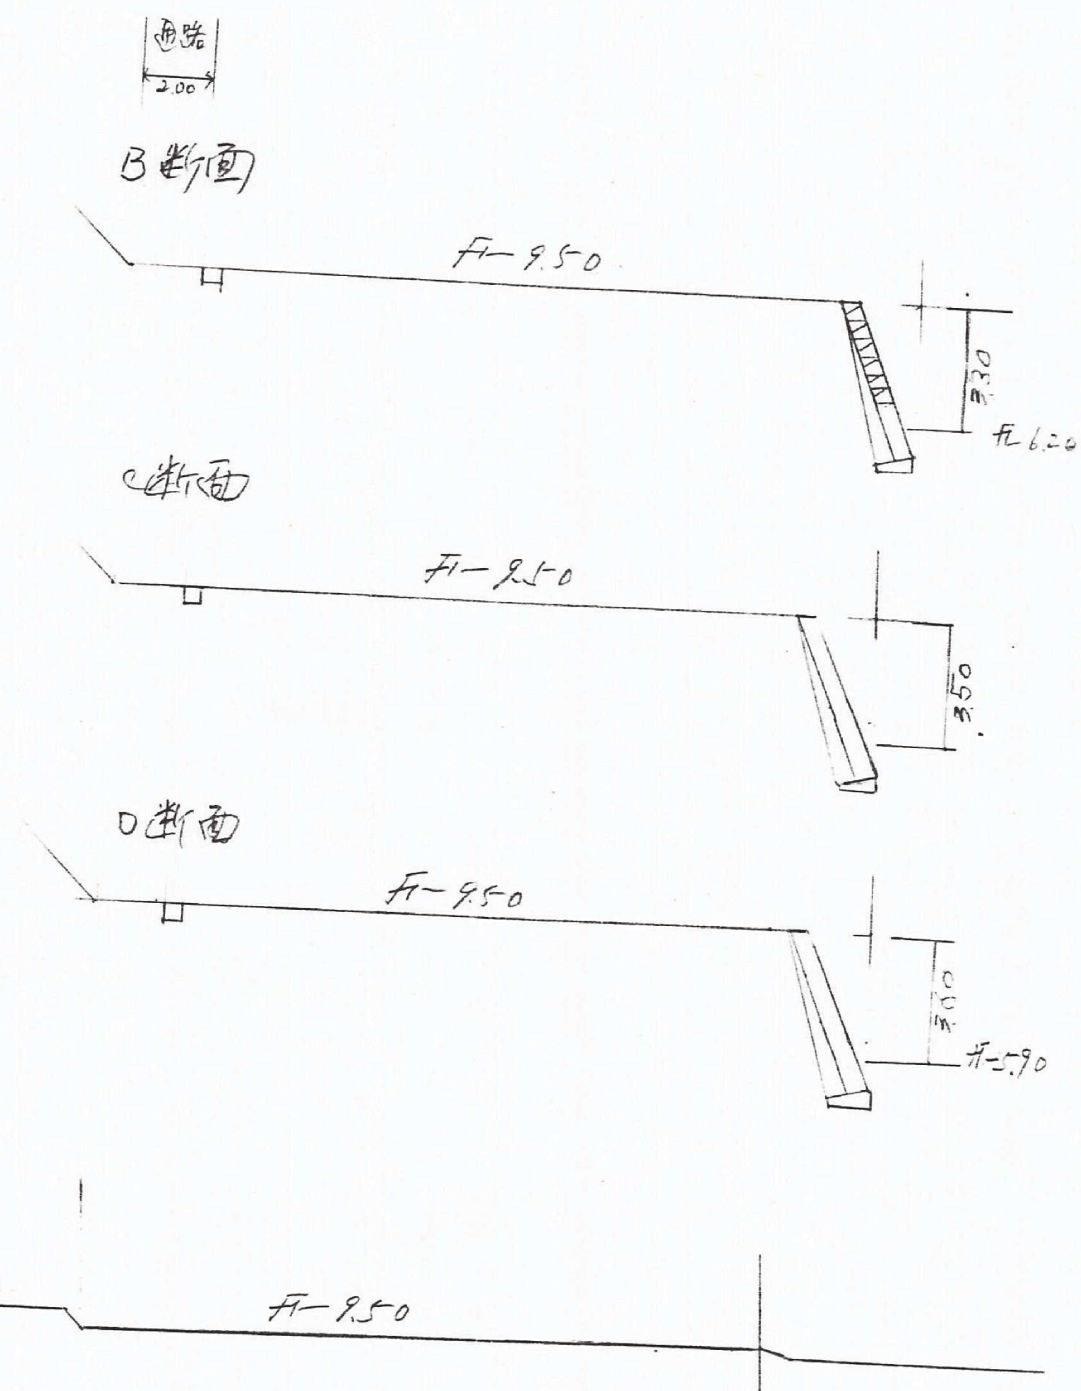

② 断面

口断面

A-A'