


平面図 S=1:300

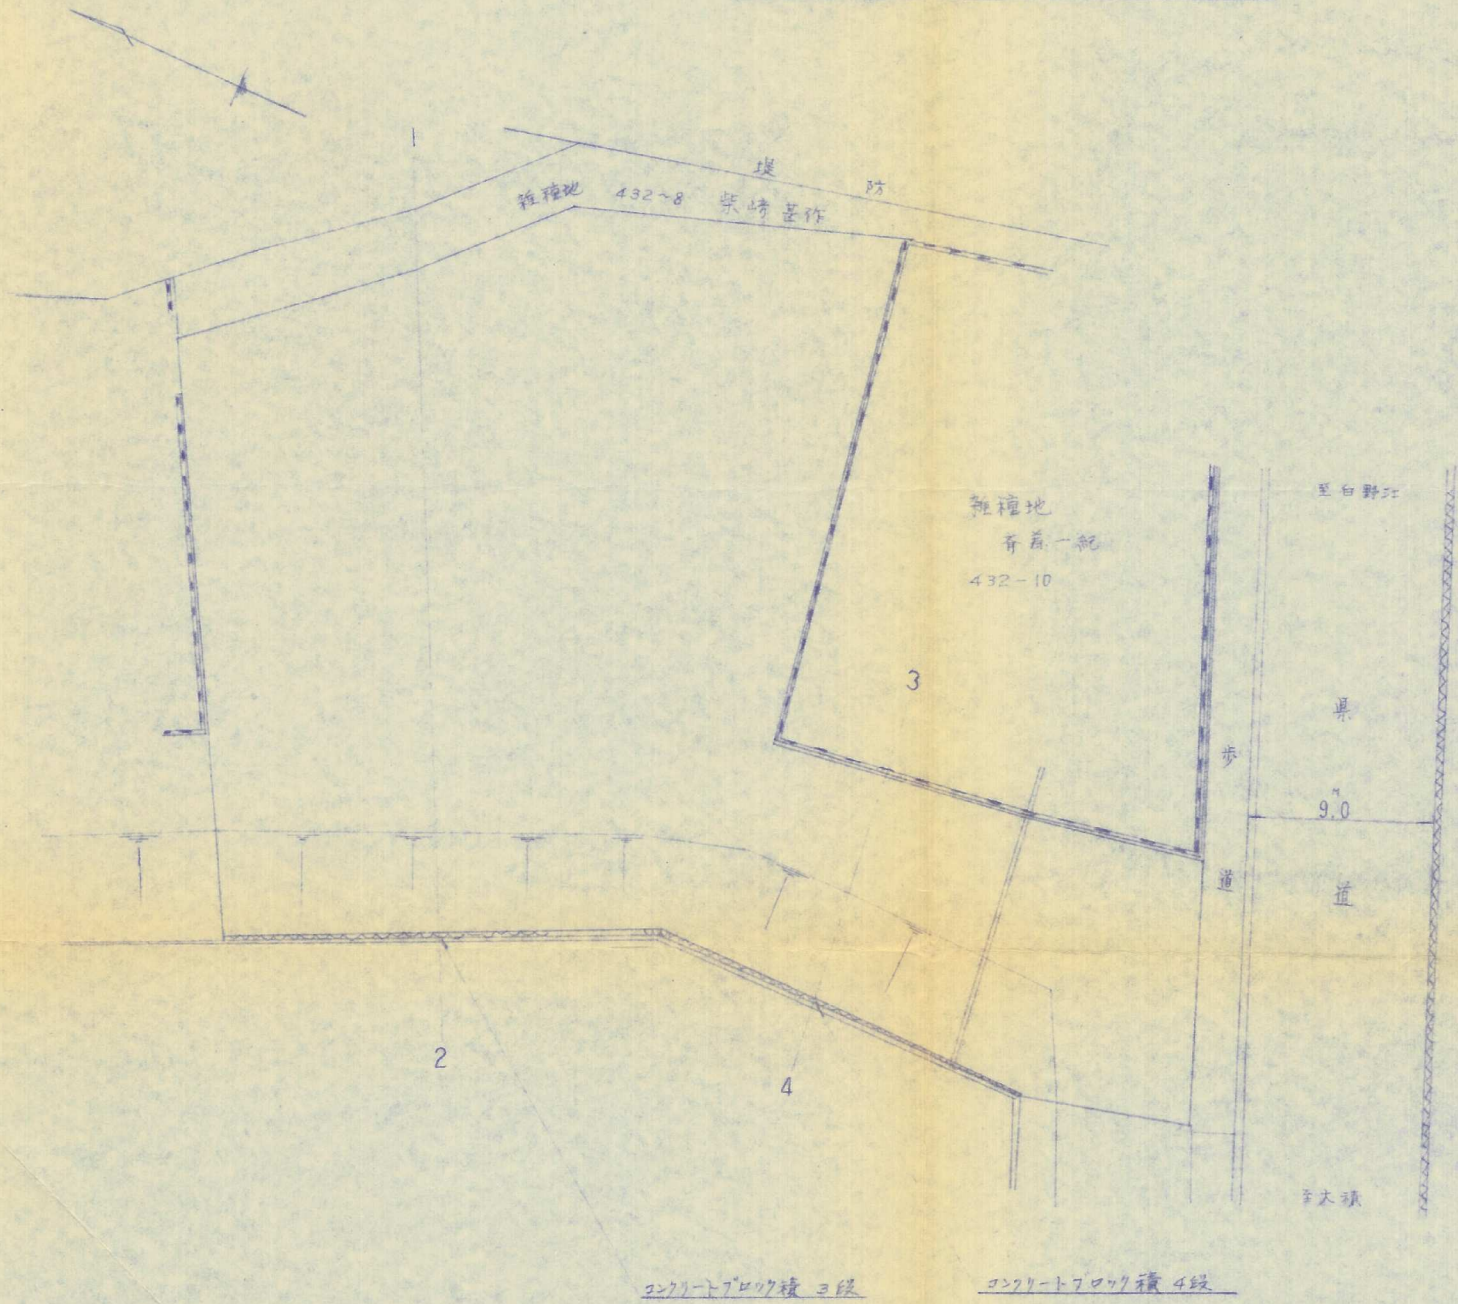

断面図 S=1:100

