




現況平面 $S=1/200$

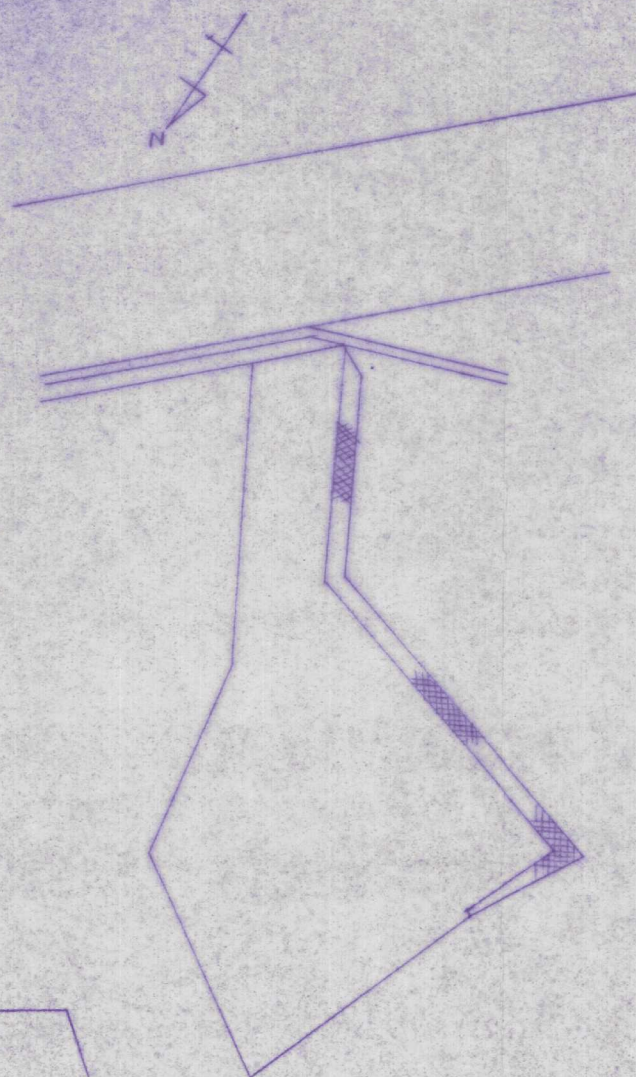


計画平面 $S=1/200$

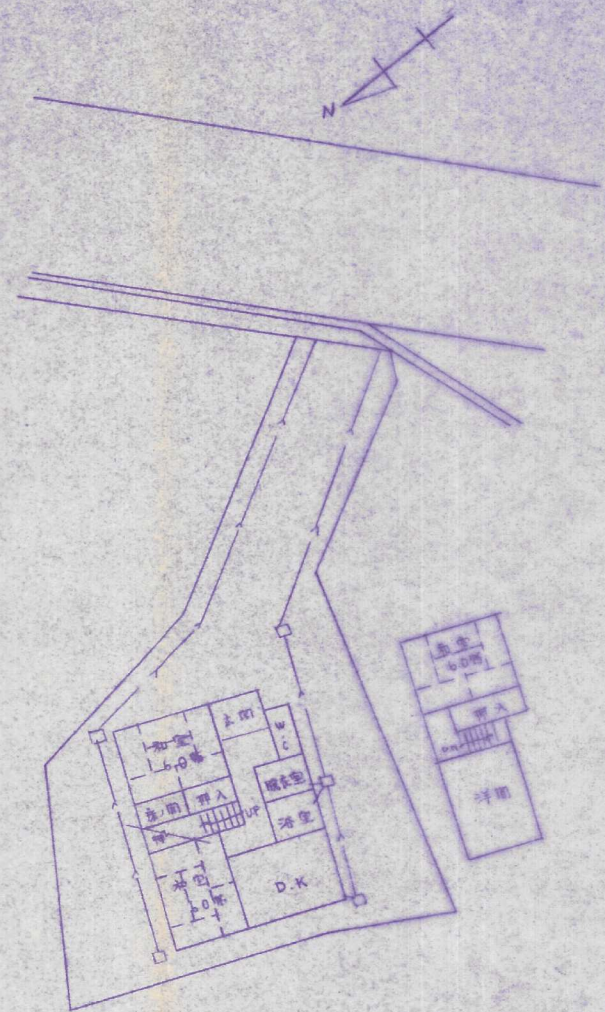

予定建物 $S=1/200$

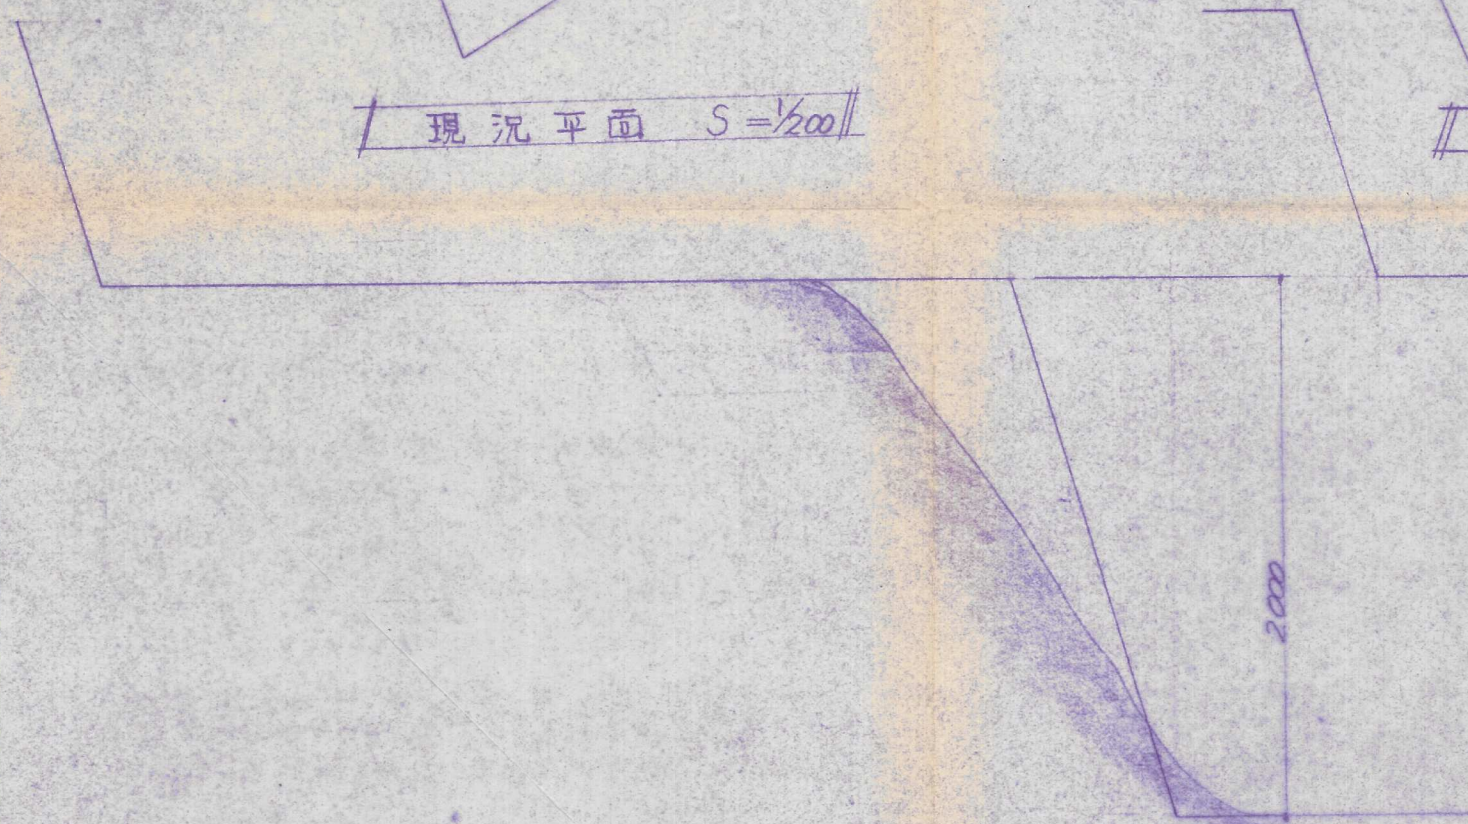

A-A 側面図 $S=1/20$

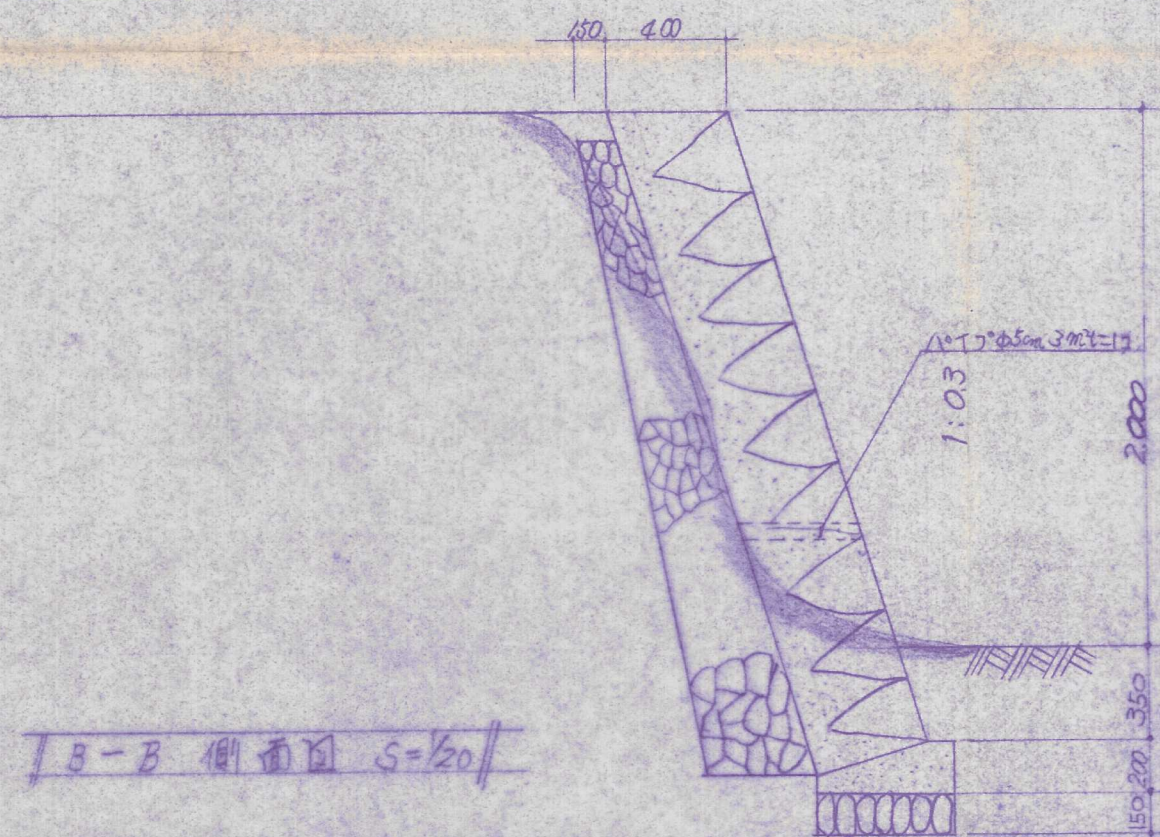

B-B 側面図 $S=1/20$