



敷地現況及建物配置図 $S = 1/200$

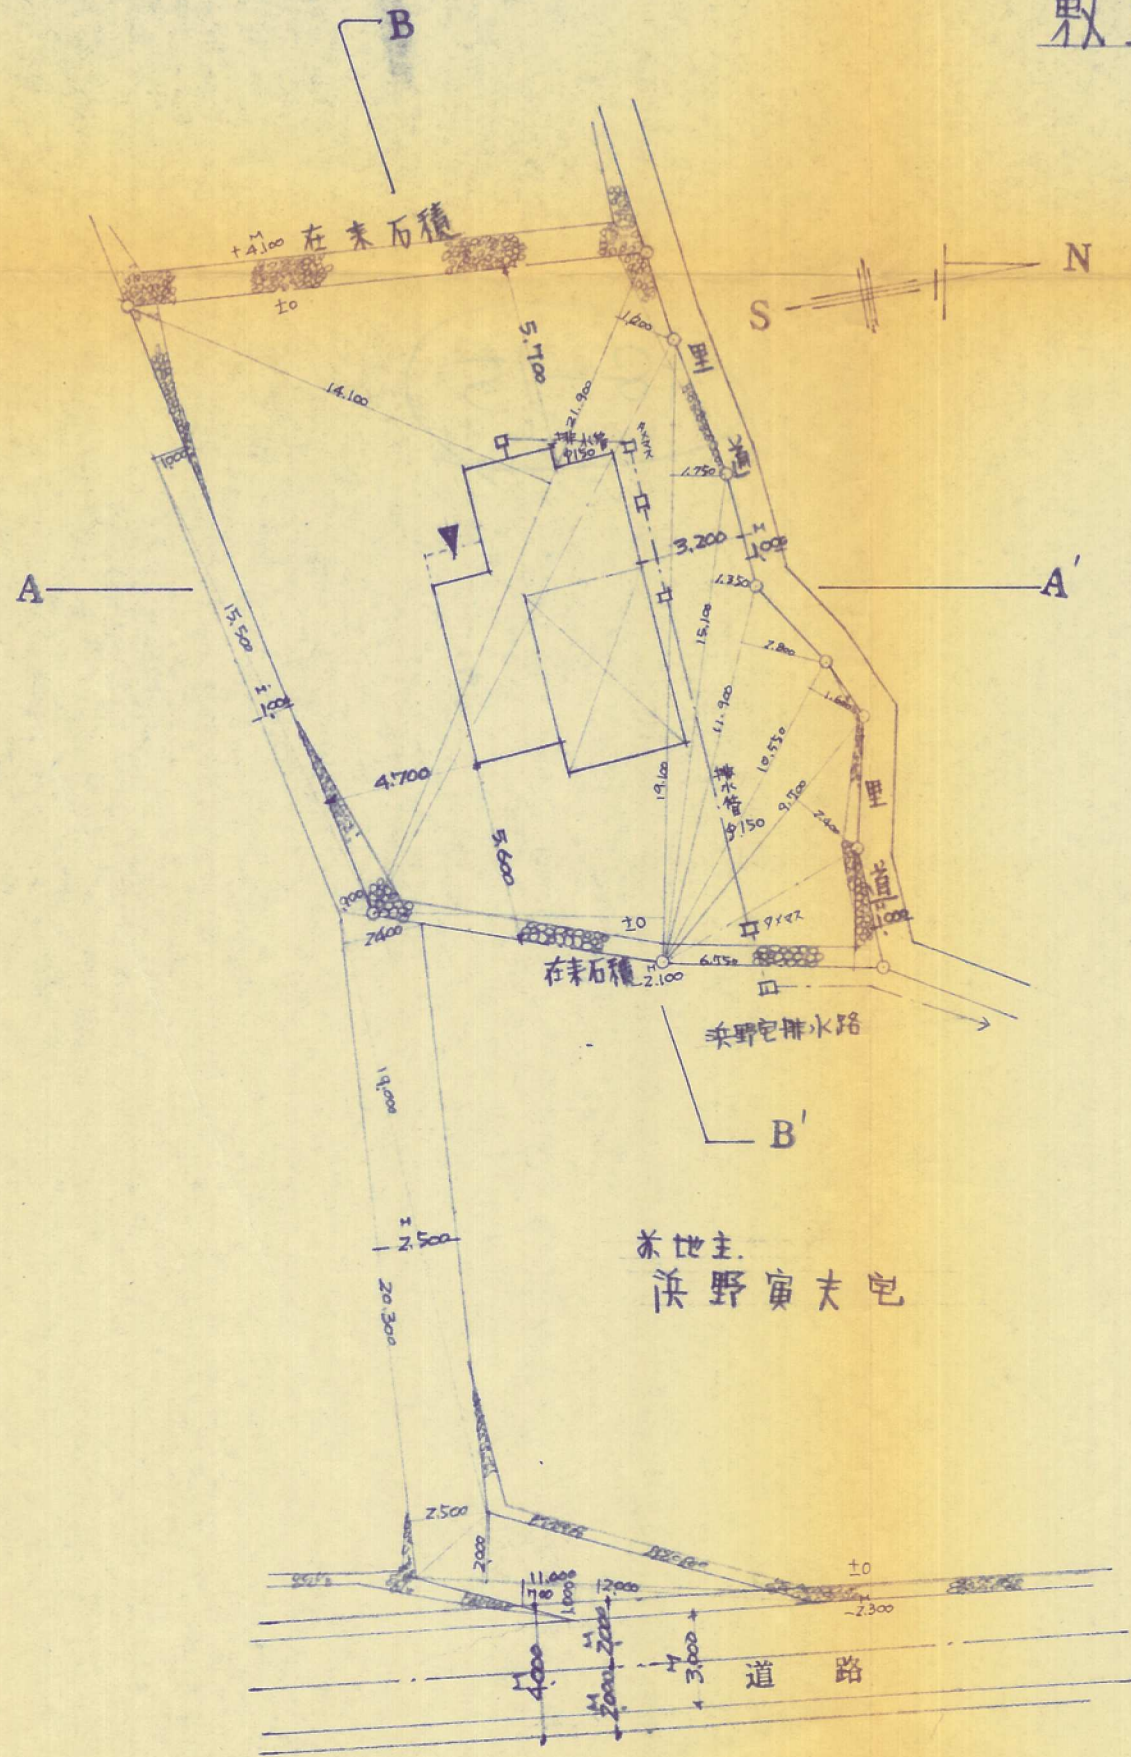

$A \sim A'$ 敷地断面図 $S = 1/200$

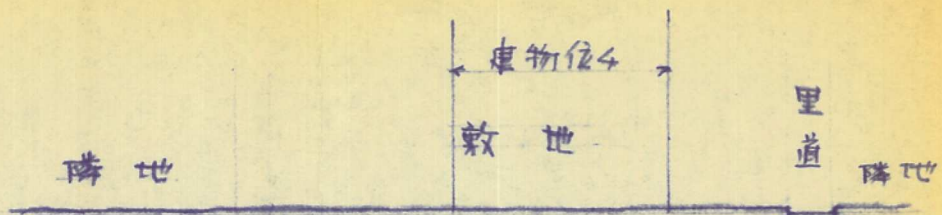

B ~ B' 敷地断面図 $s = 1/200$

