


完成平面图

N 1/400

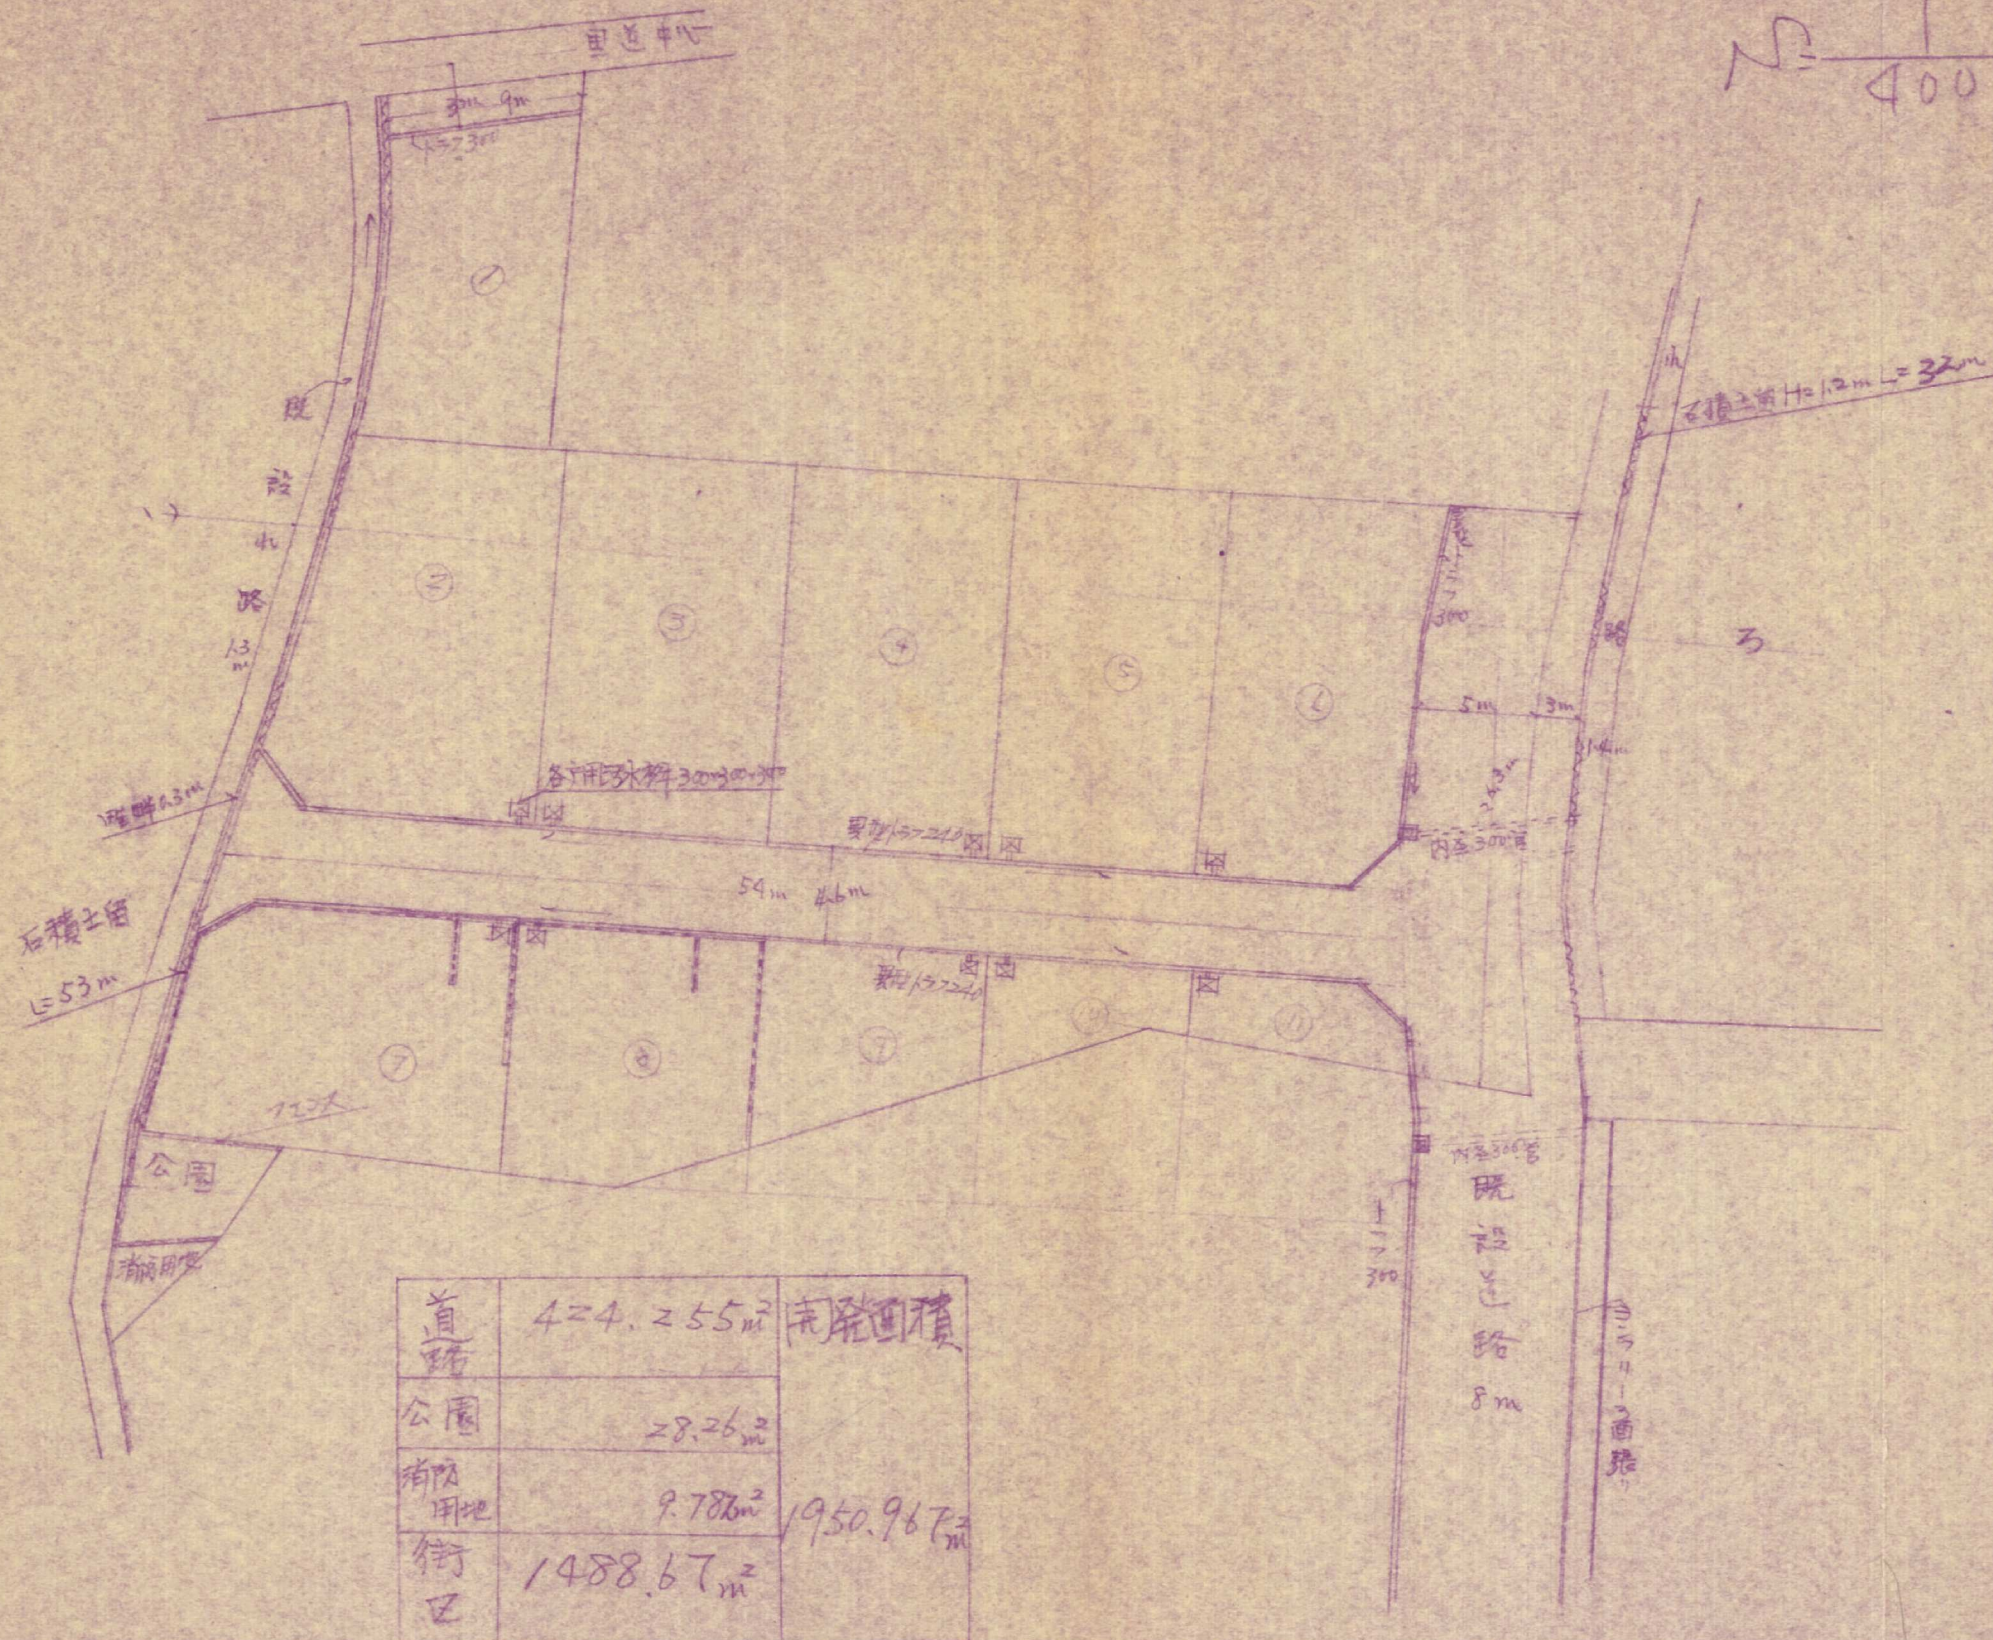

47-89