


造成計画平面図

S=1:300

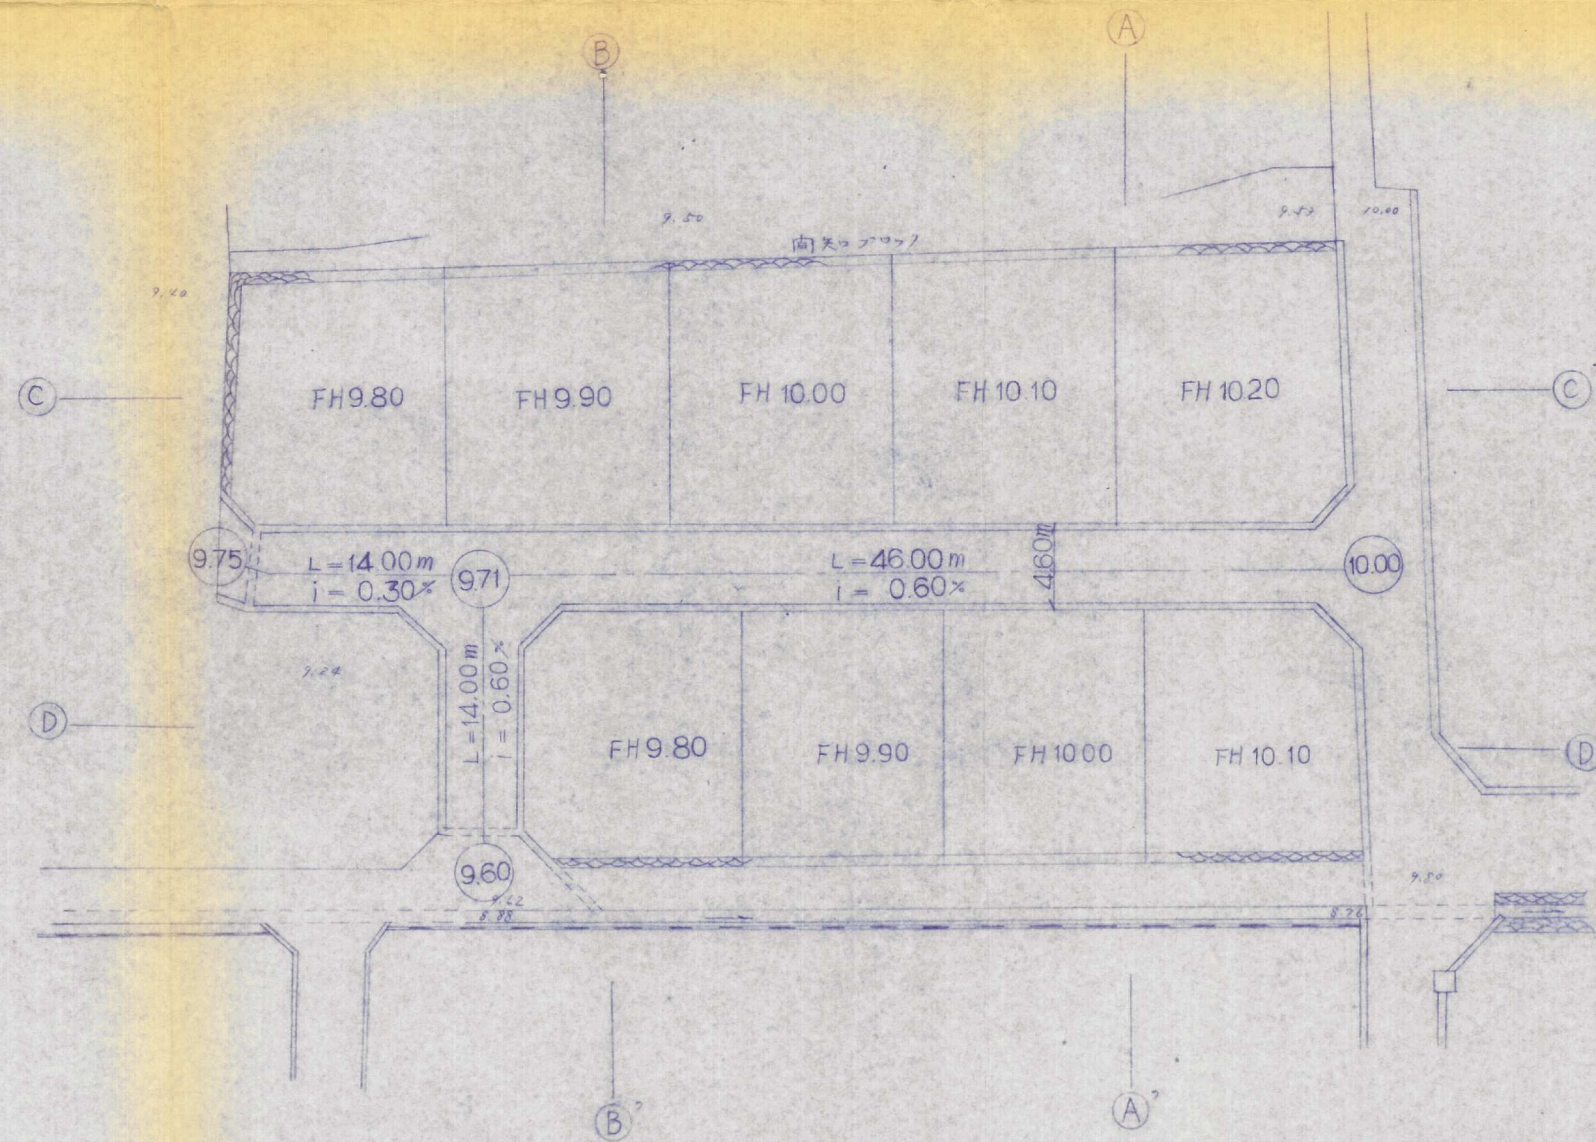

52-70