



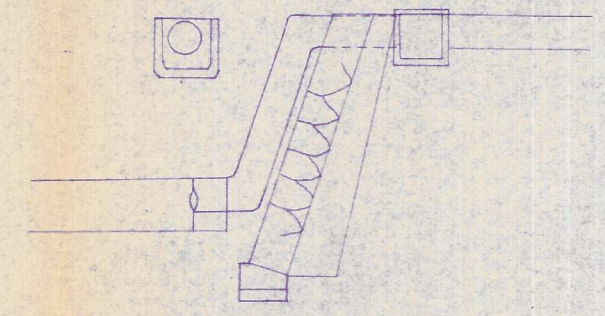

造成計画平面図 S=1:300
(竣工)

詳細図 S=1/50

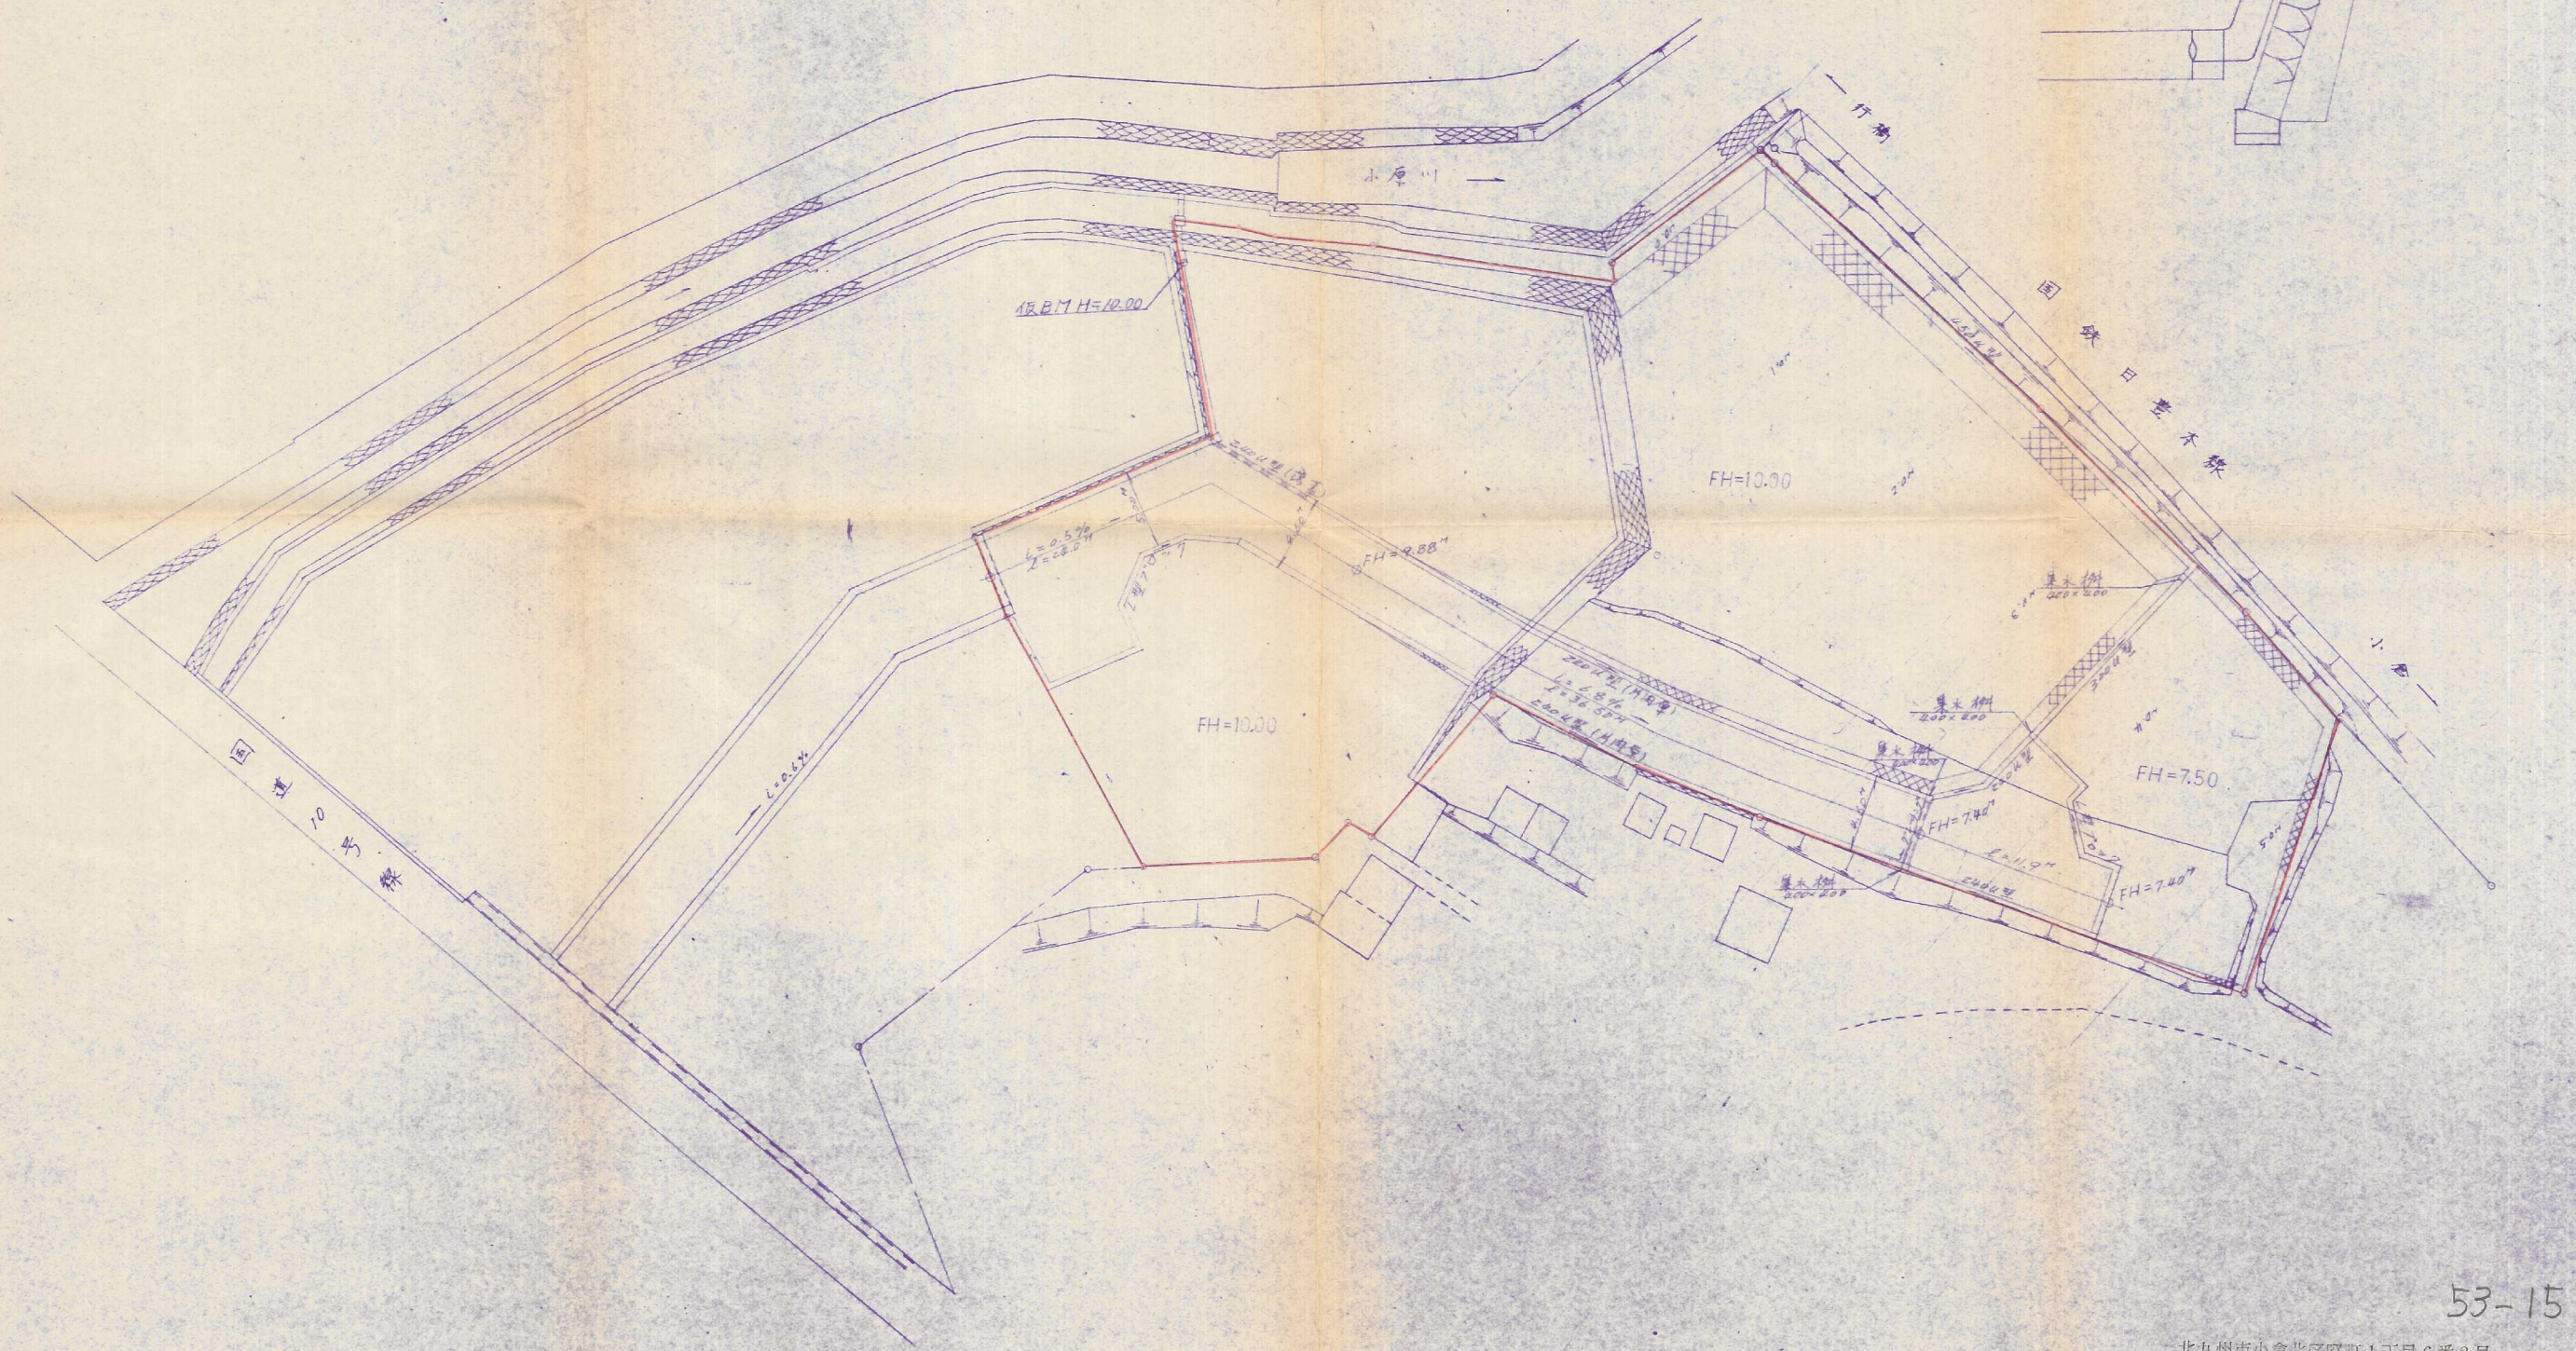

53-15