




造成計画平面図 1:300

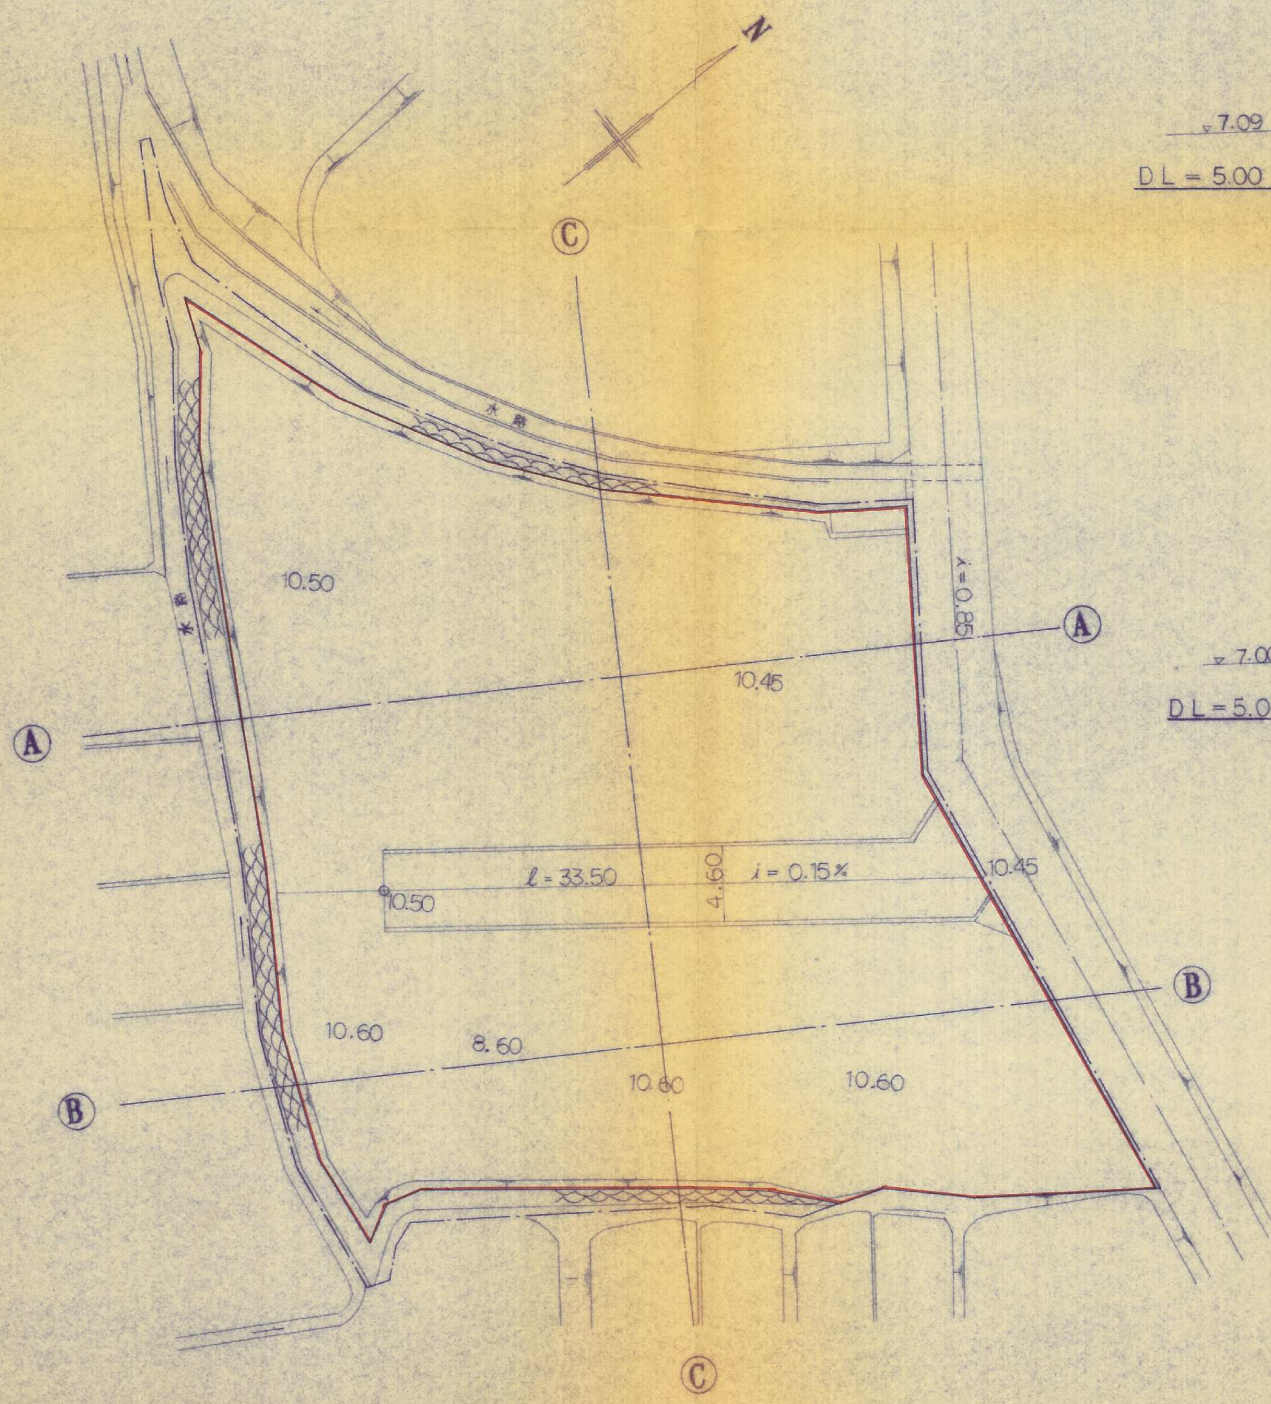

①—①断面 図1:200

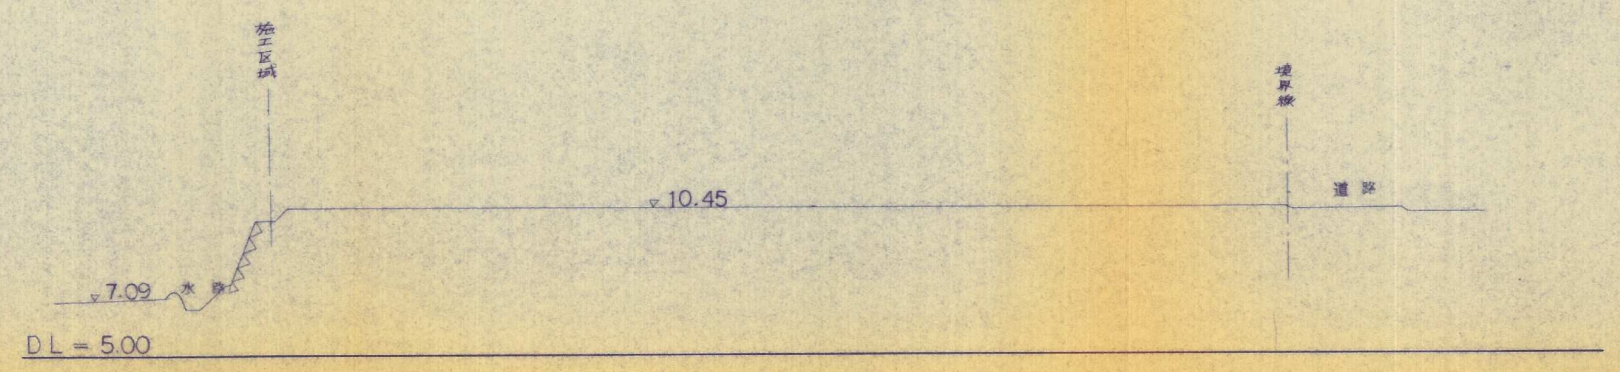

②—②断面 図1:200

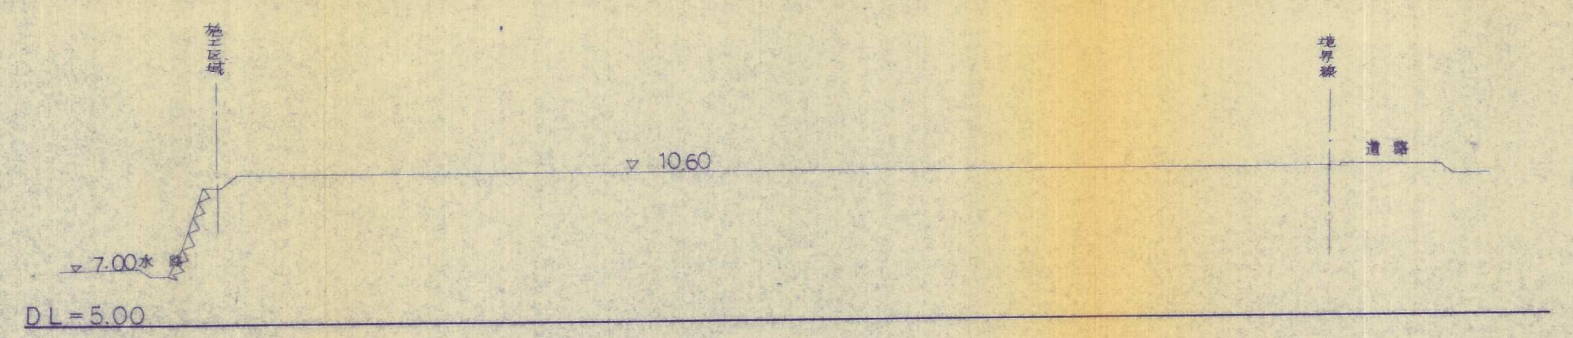

③—③断面 図1:200

