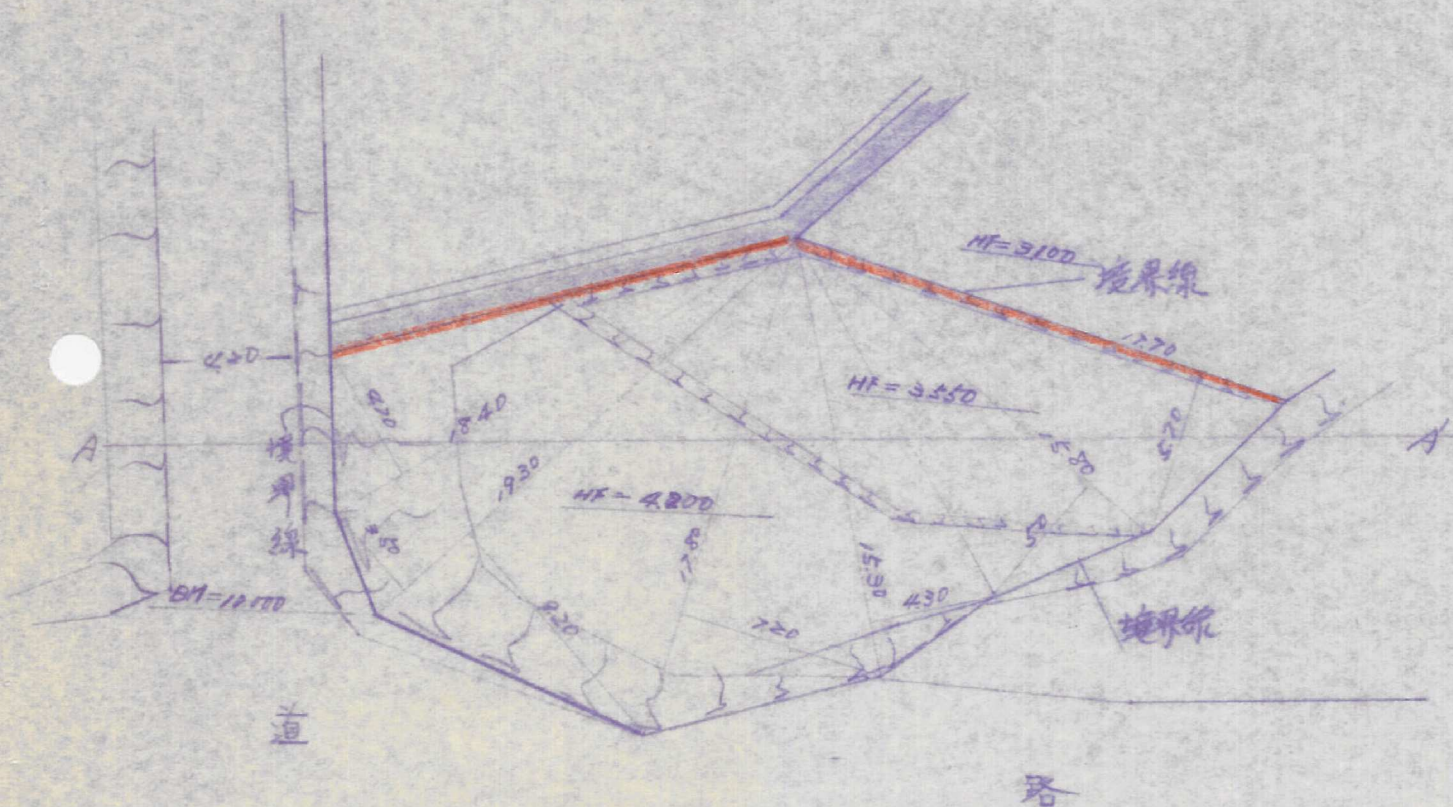


現況圖

$$5 = \frac{1}{300}$$


計算式

$$1040 \times 4.70 = 86.48$$

$$1930 \times (350 + 920) = 245.11$$

$$1780 \times 720 = 128.16$$

15.30 x 430 = 65.79


$$-5.80 \times 5.00 = 79.00$$

$$17.70 \times 5.70 = 100.89$$

$$\frac{705}{100} = 7.05$$

$$Z_{\text{除}} = 352.715 \text{ m}^2$$

## 計畫排水平面圖
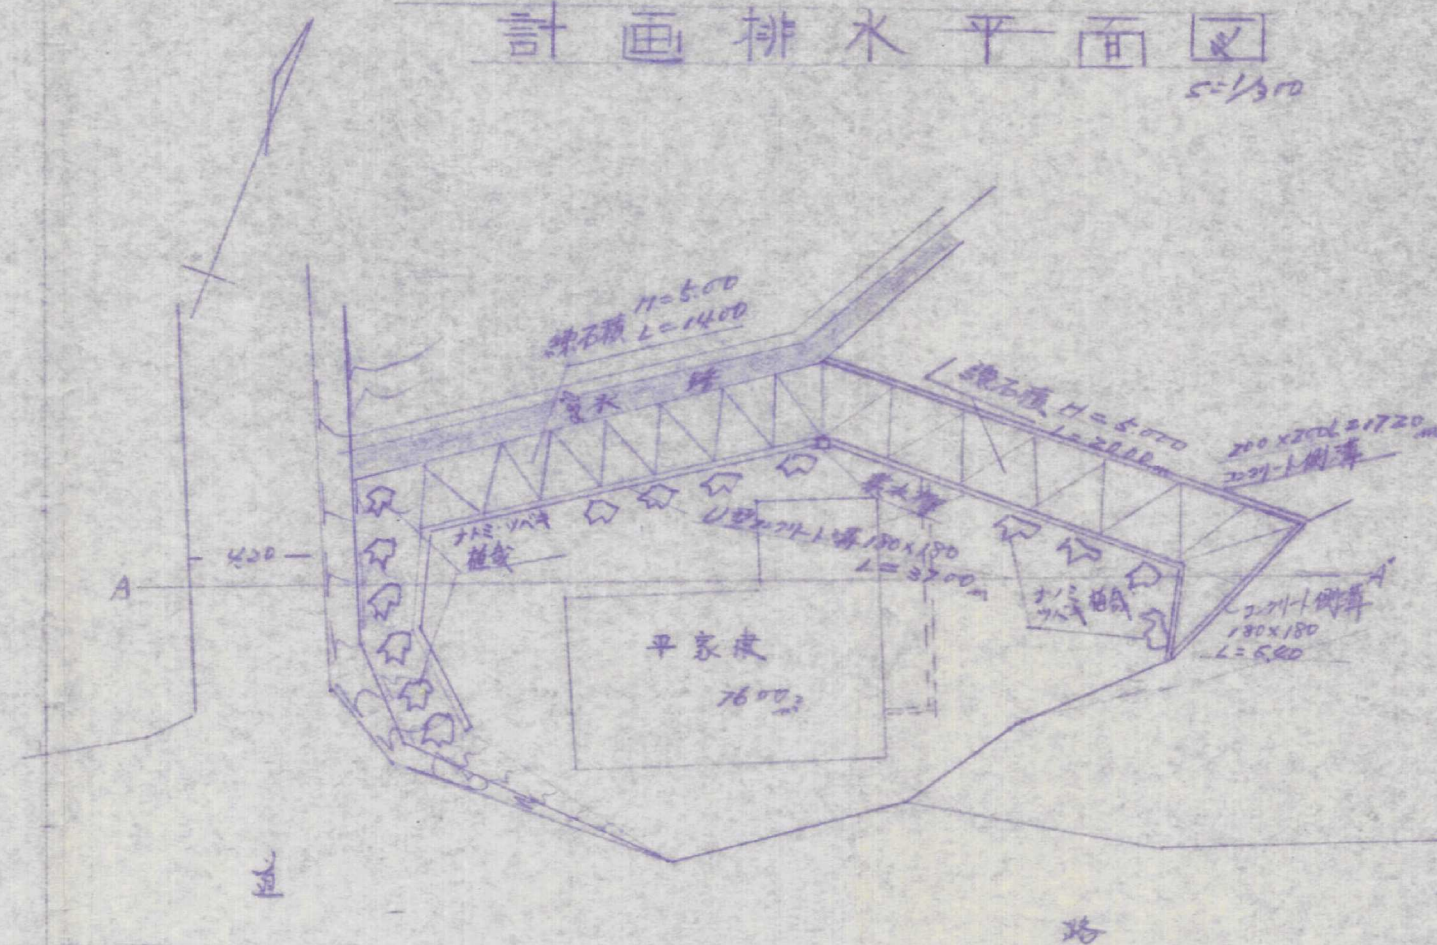
$$5 = \frac{1}{3} \times 10$$


$A \sim A'$  断面图

