


完成平面图

S 1/300

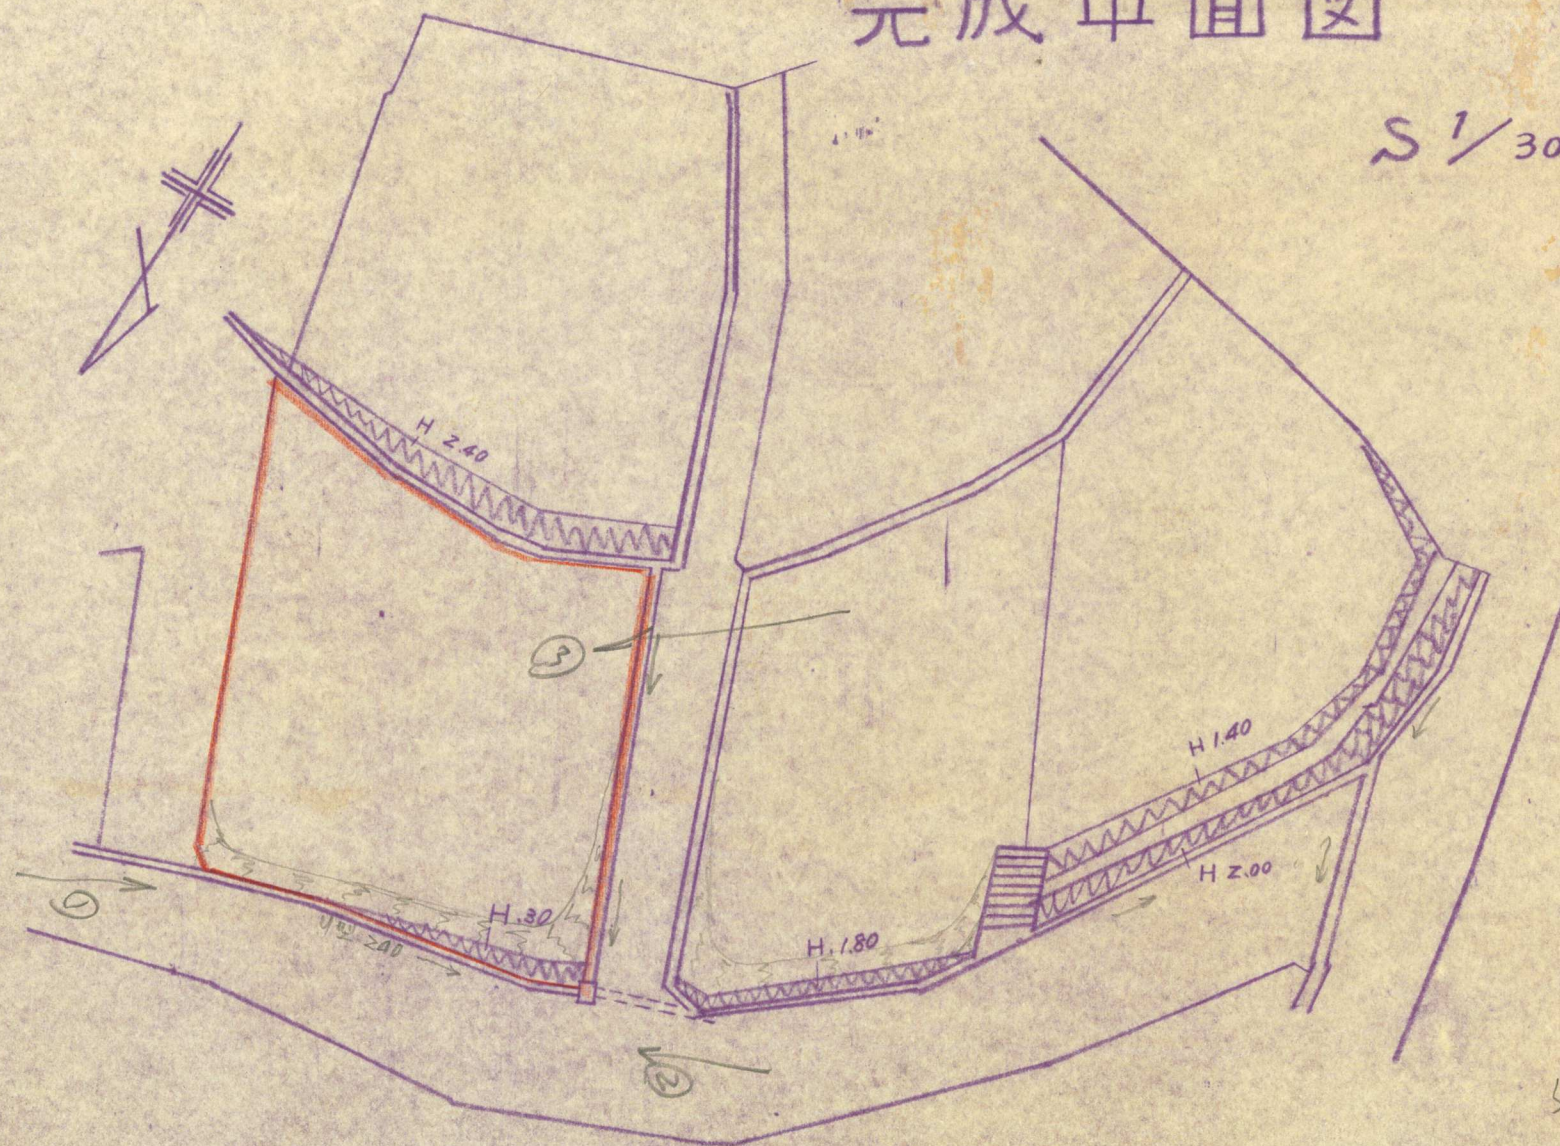

50-62