


若松区大字小竹字沖野1826

現況図及実測図

S=1/300

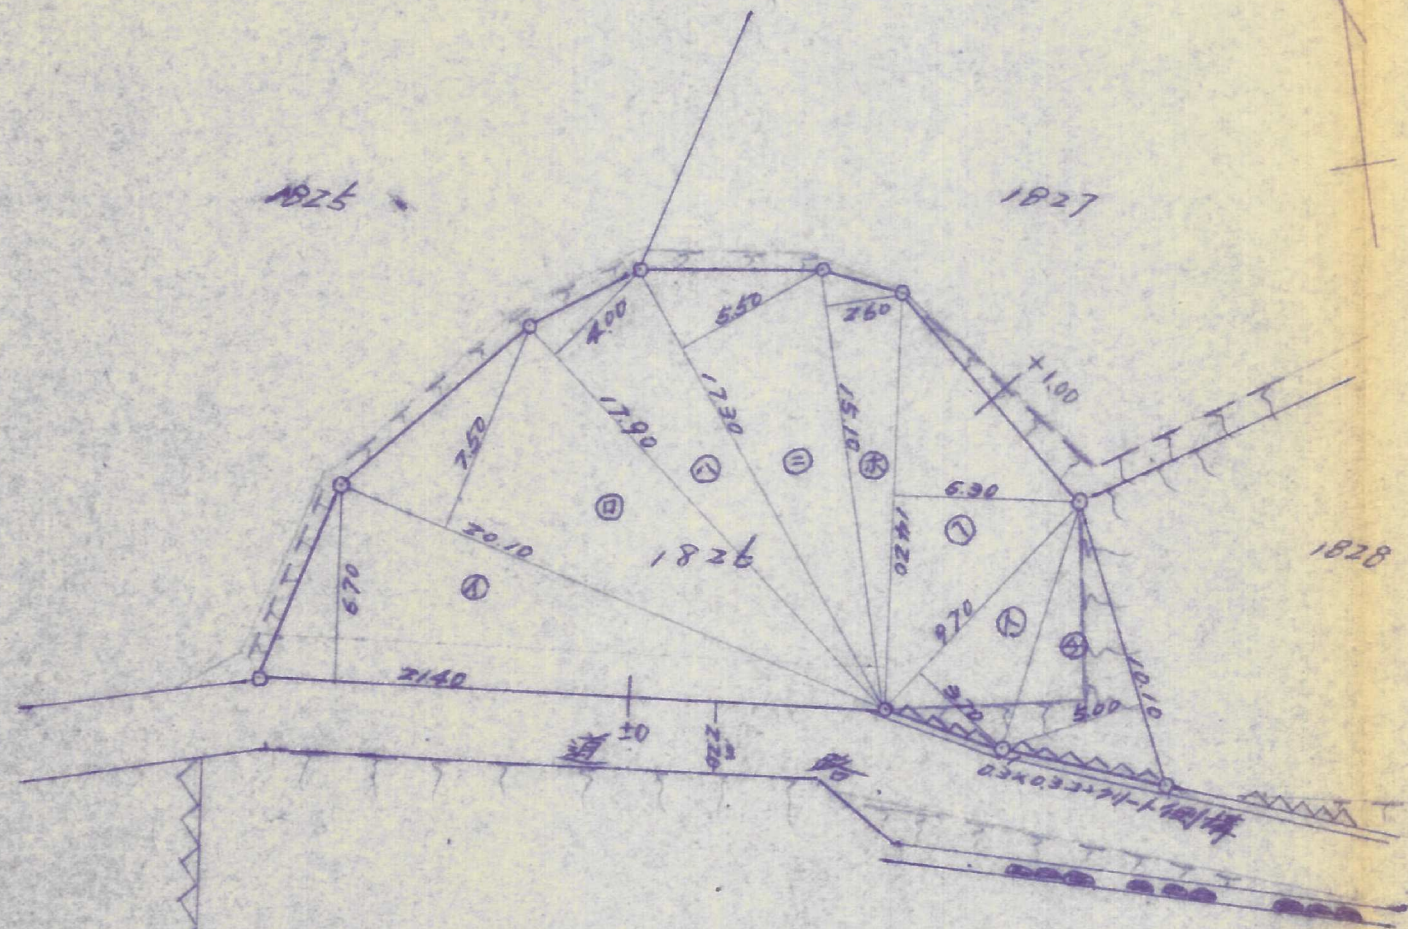


求積

①	21.40	x	6.70	=	143.38
②	20.10	x	7.50	=	150.75
③	17.90	x	4.00	=	71.60
④	17.30	x	5.50	=	95.15
⑤	15.10	x	2.60	=	39.26
⑥	14.20	x	6.30	=	89.46
⑦	9.70	x	3.70	=	35.89
⑧	10.10	x	5.00	=	50.50
計				=	675.99
1/2				=	337.995 m ²

排水計画及計画平面図

S=1/300

植栽計画図

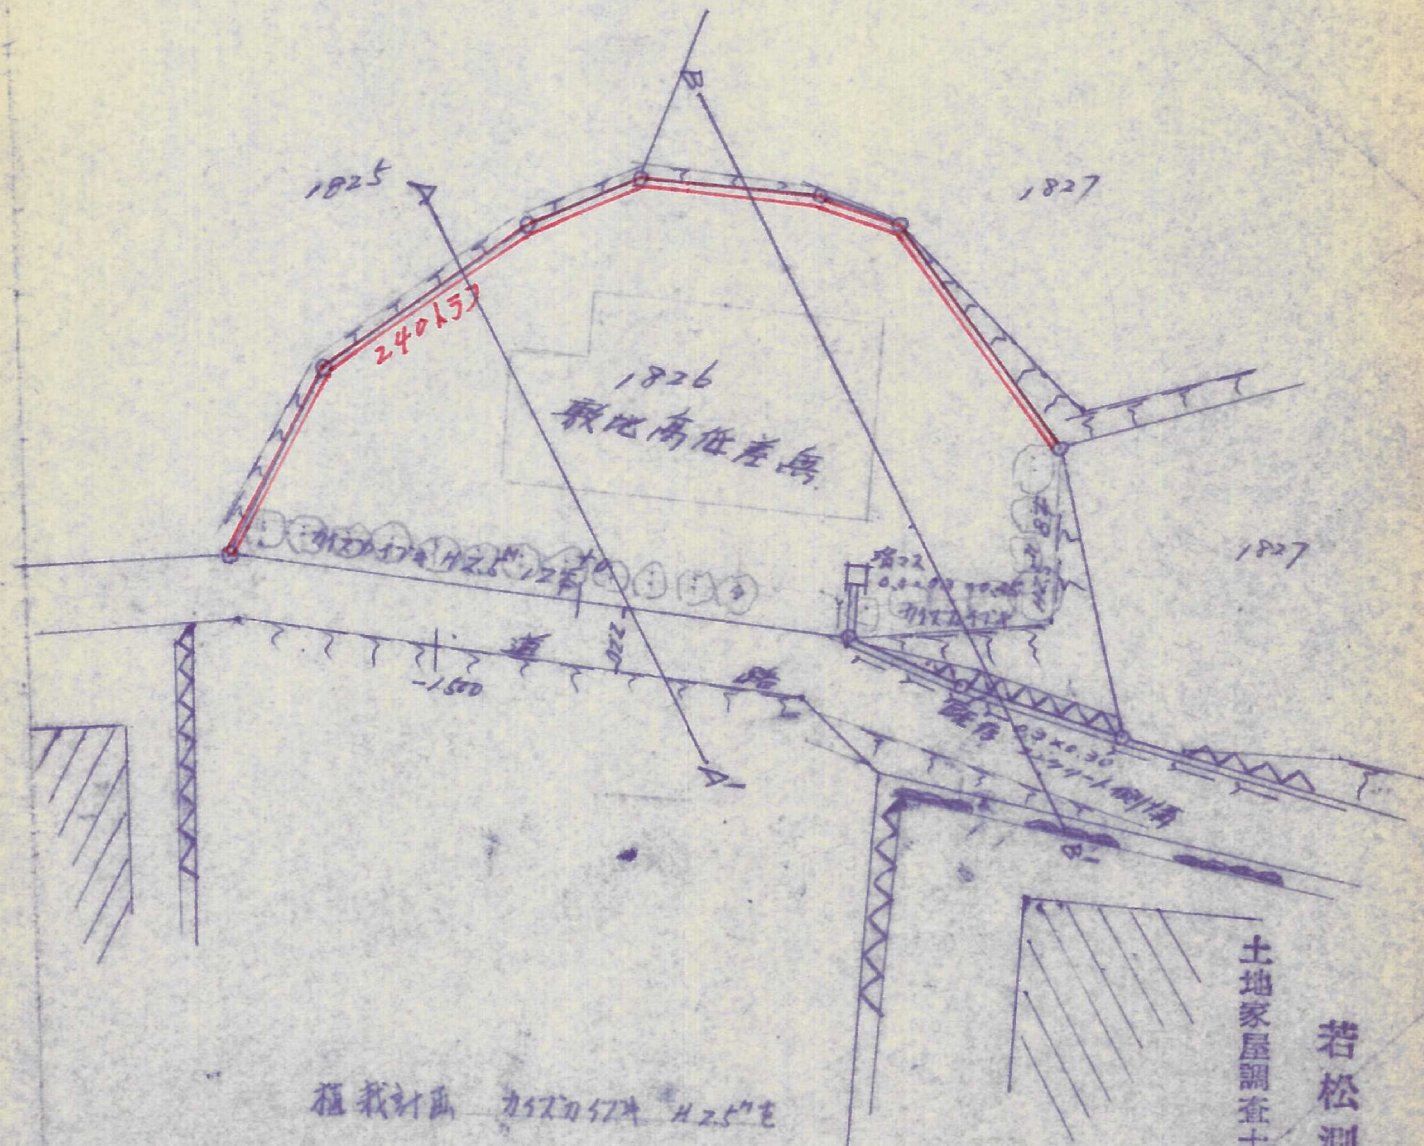

植栽計画 1/200スケール
2.5m x 2.5m 20本植栽