
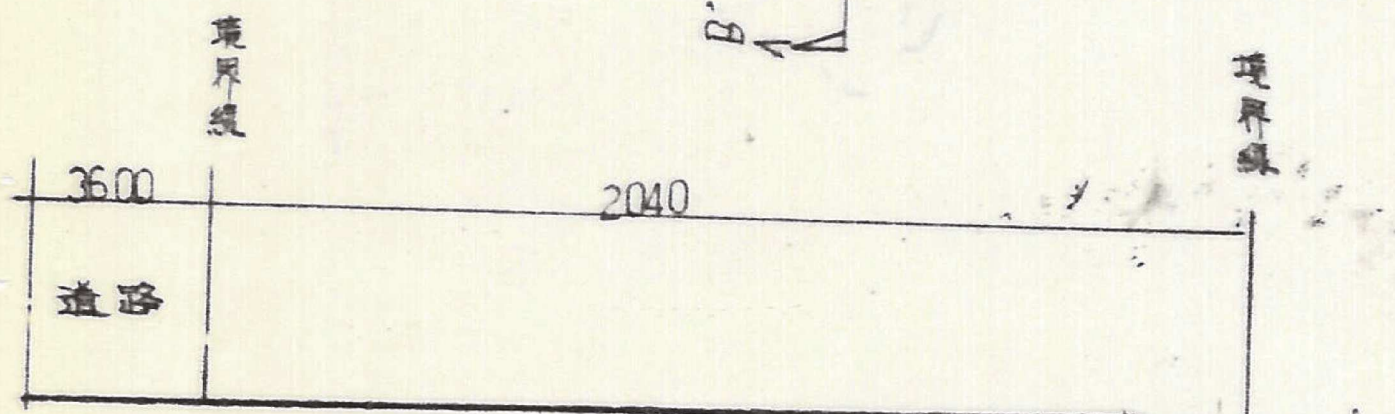


完了平面図

S = 1 : 250

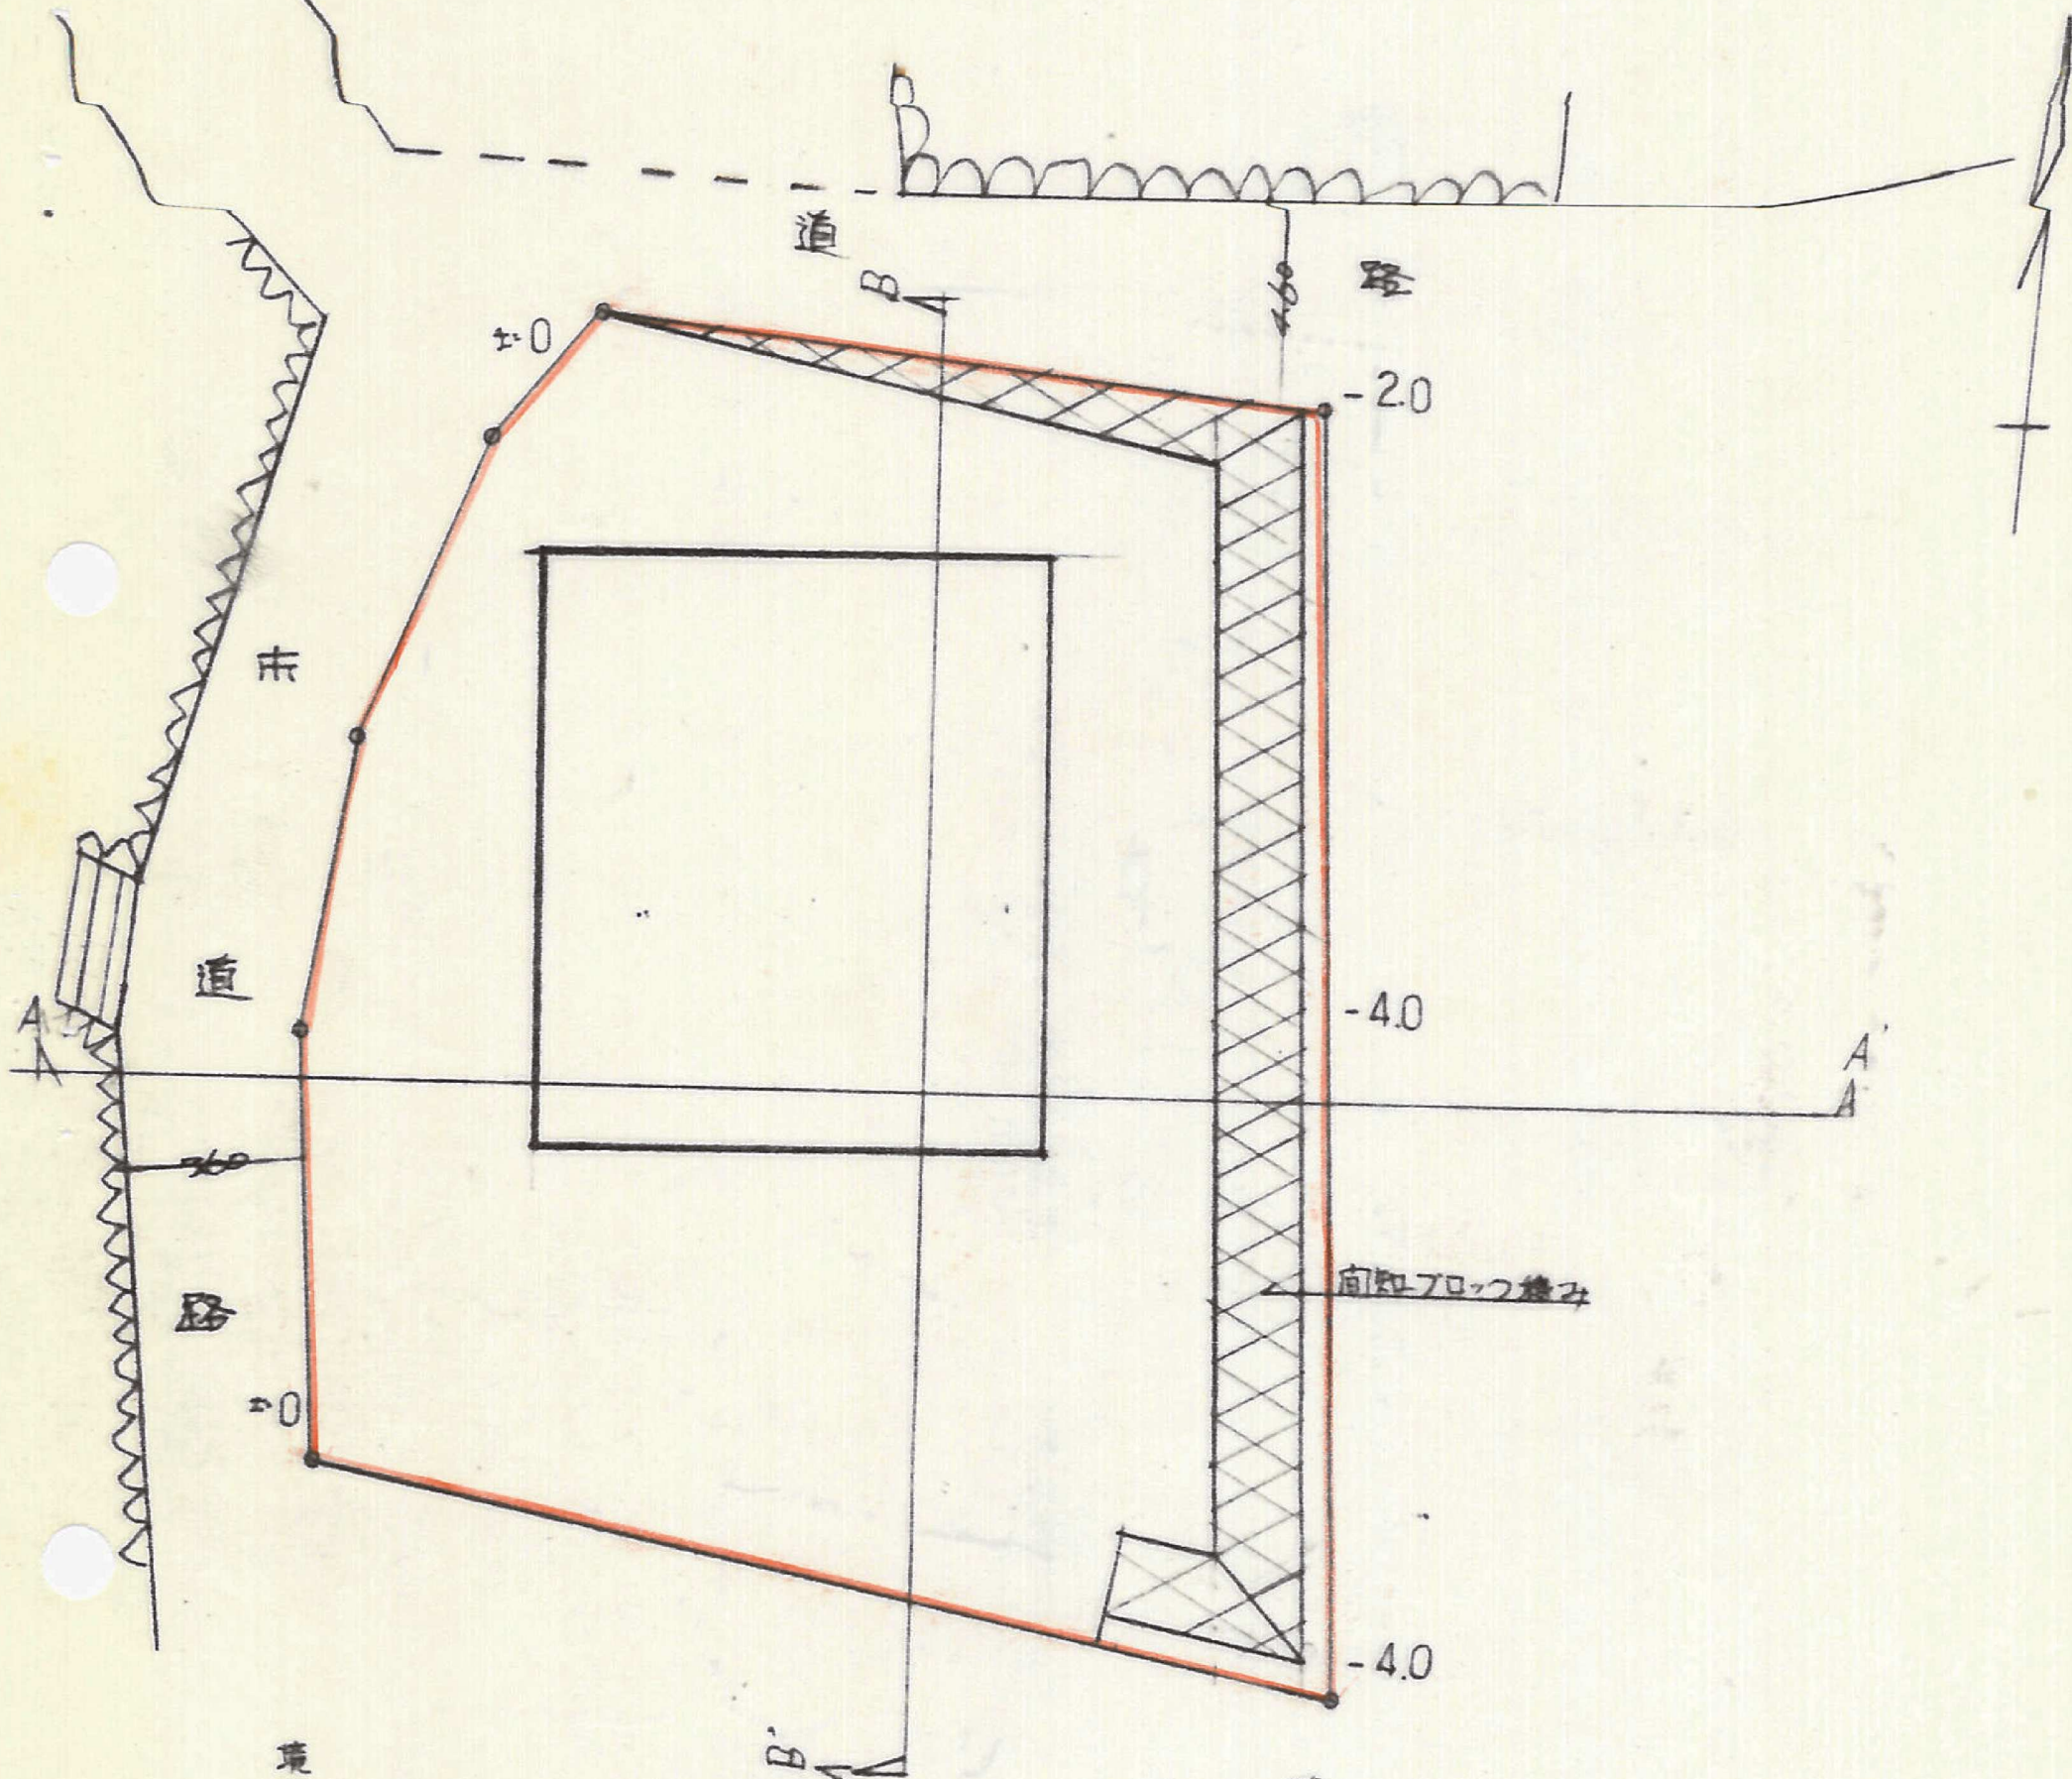

A~A' 断面図 1:250

B~B' 断面図 1:250

54-5