


建物配置平面図

S. 1/300

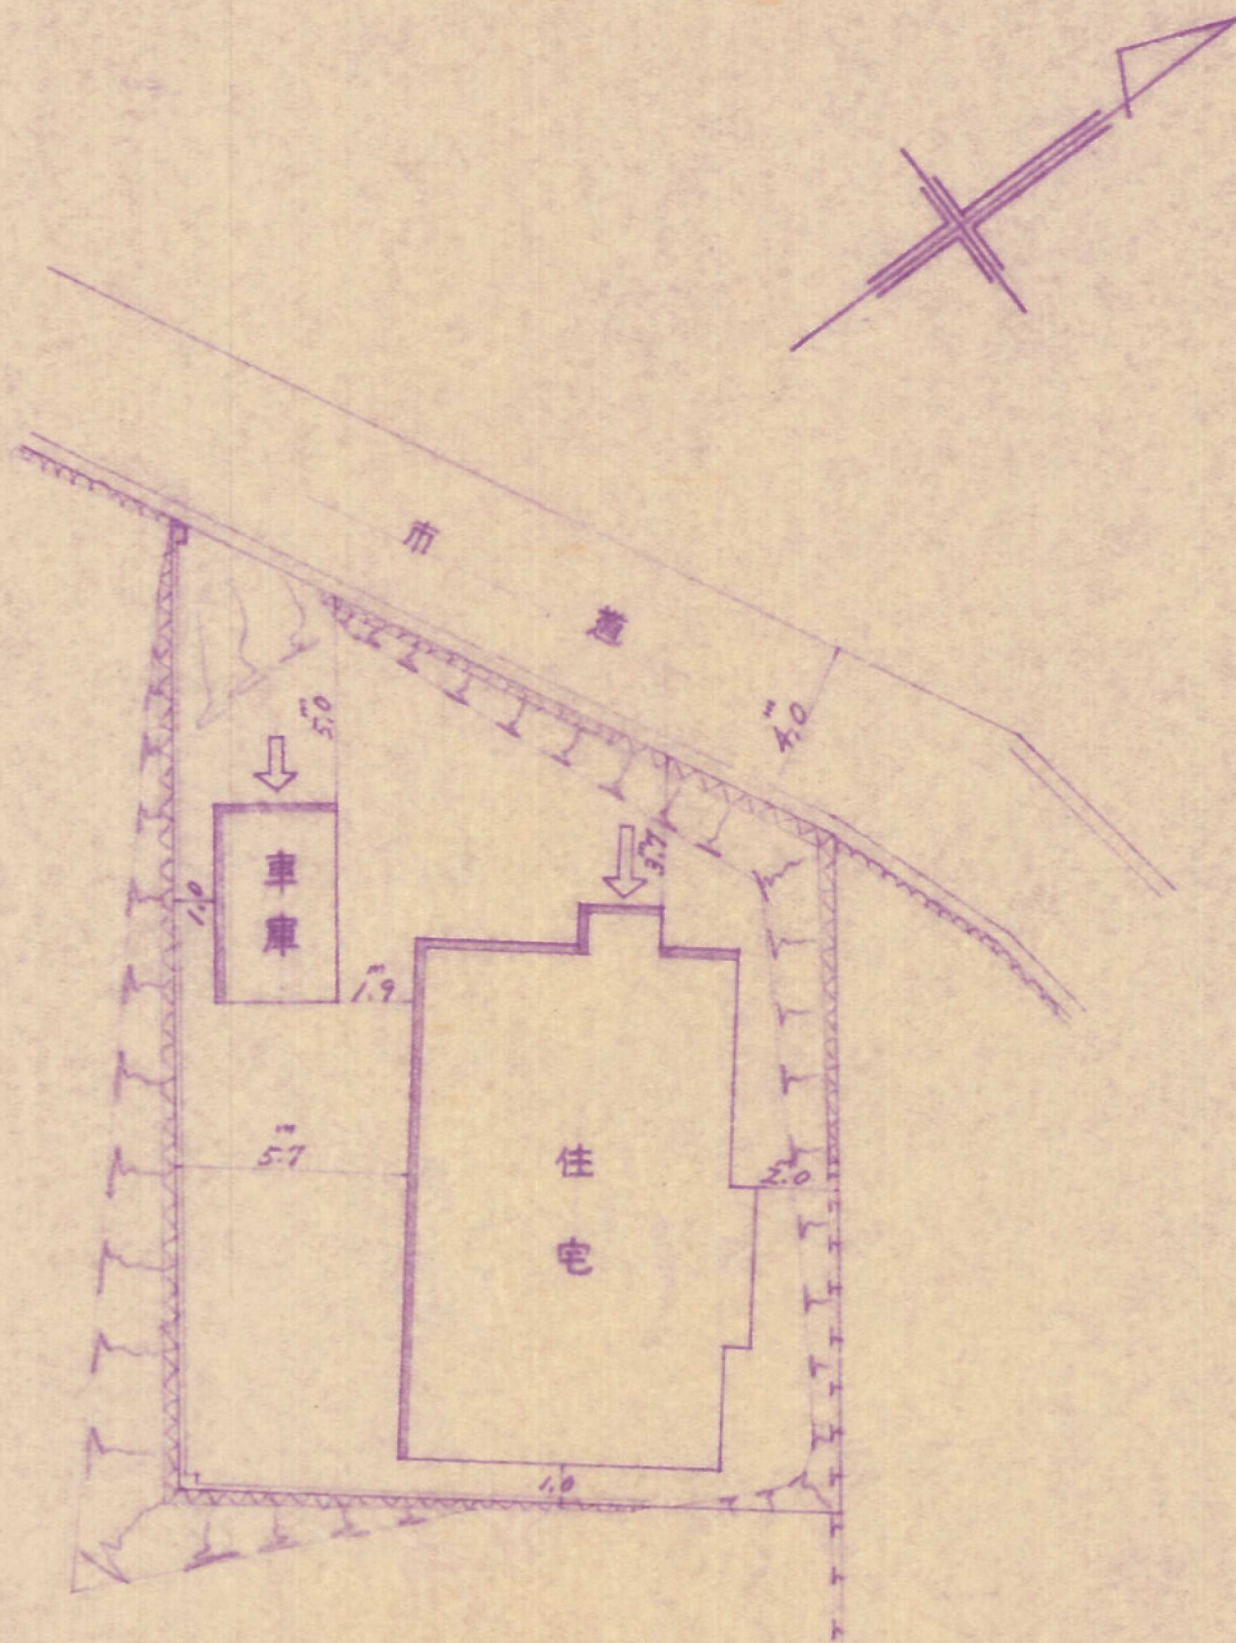

断面図

S. 1/300

