



No. 9 横断面图

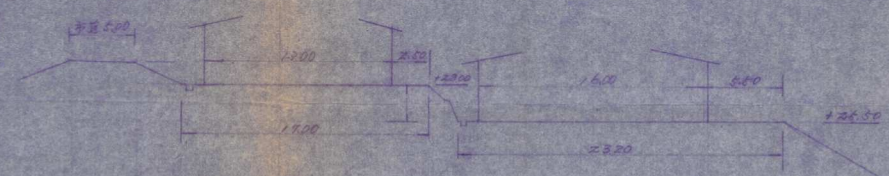

变更平面图  $\sigma = 1:300$

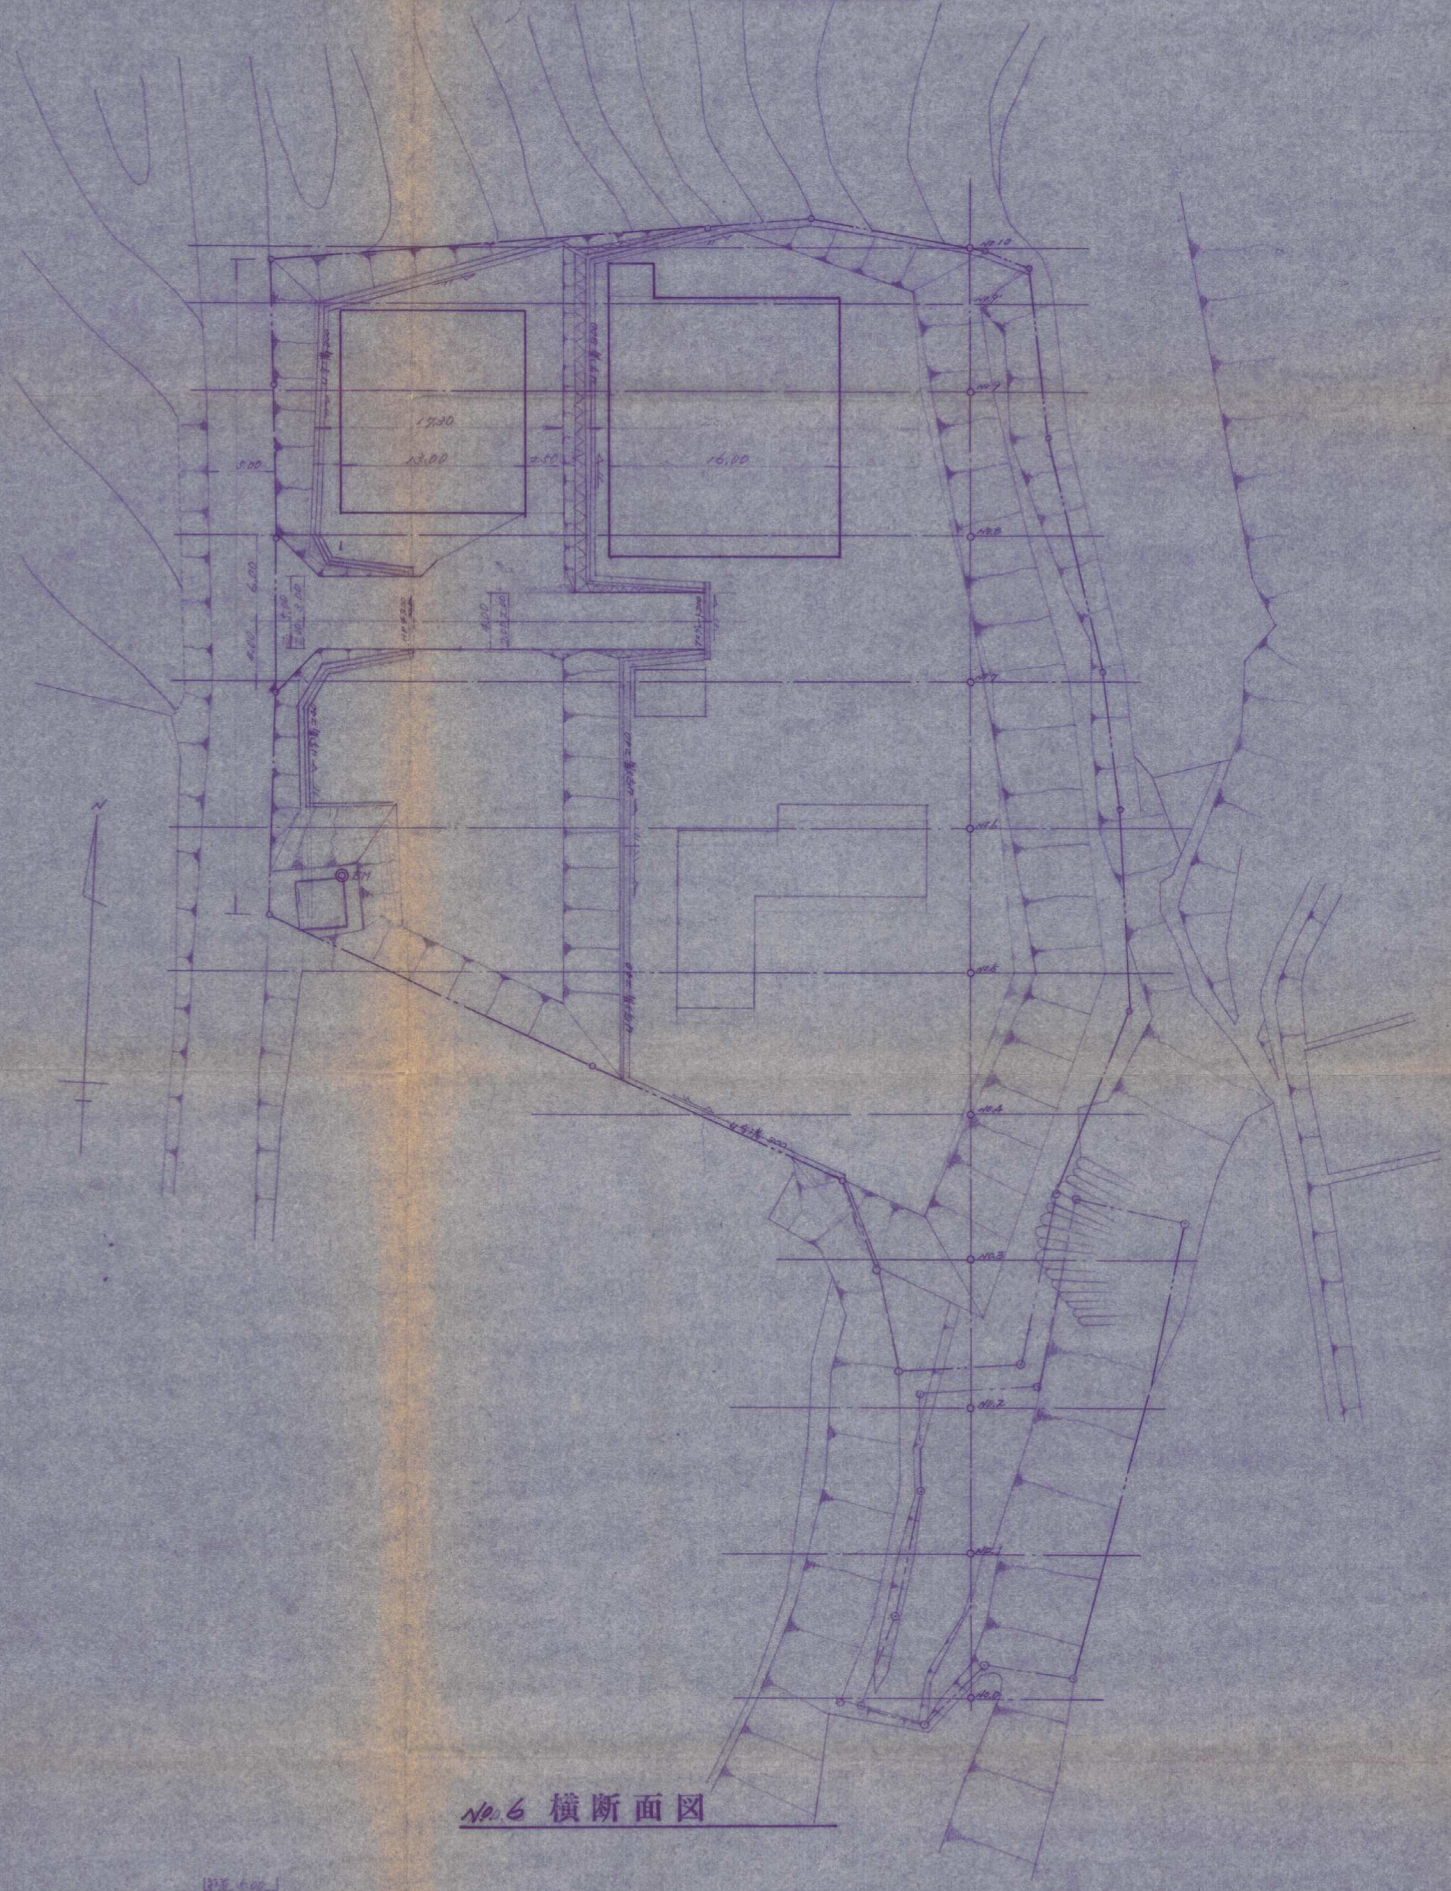

No. 6 横断面图

