


配置計画図

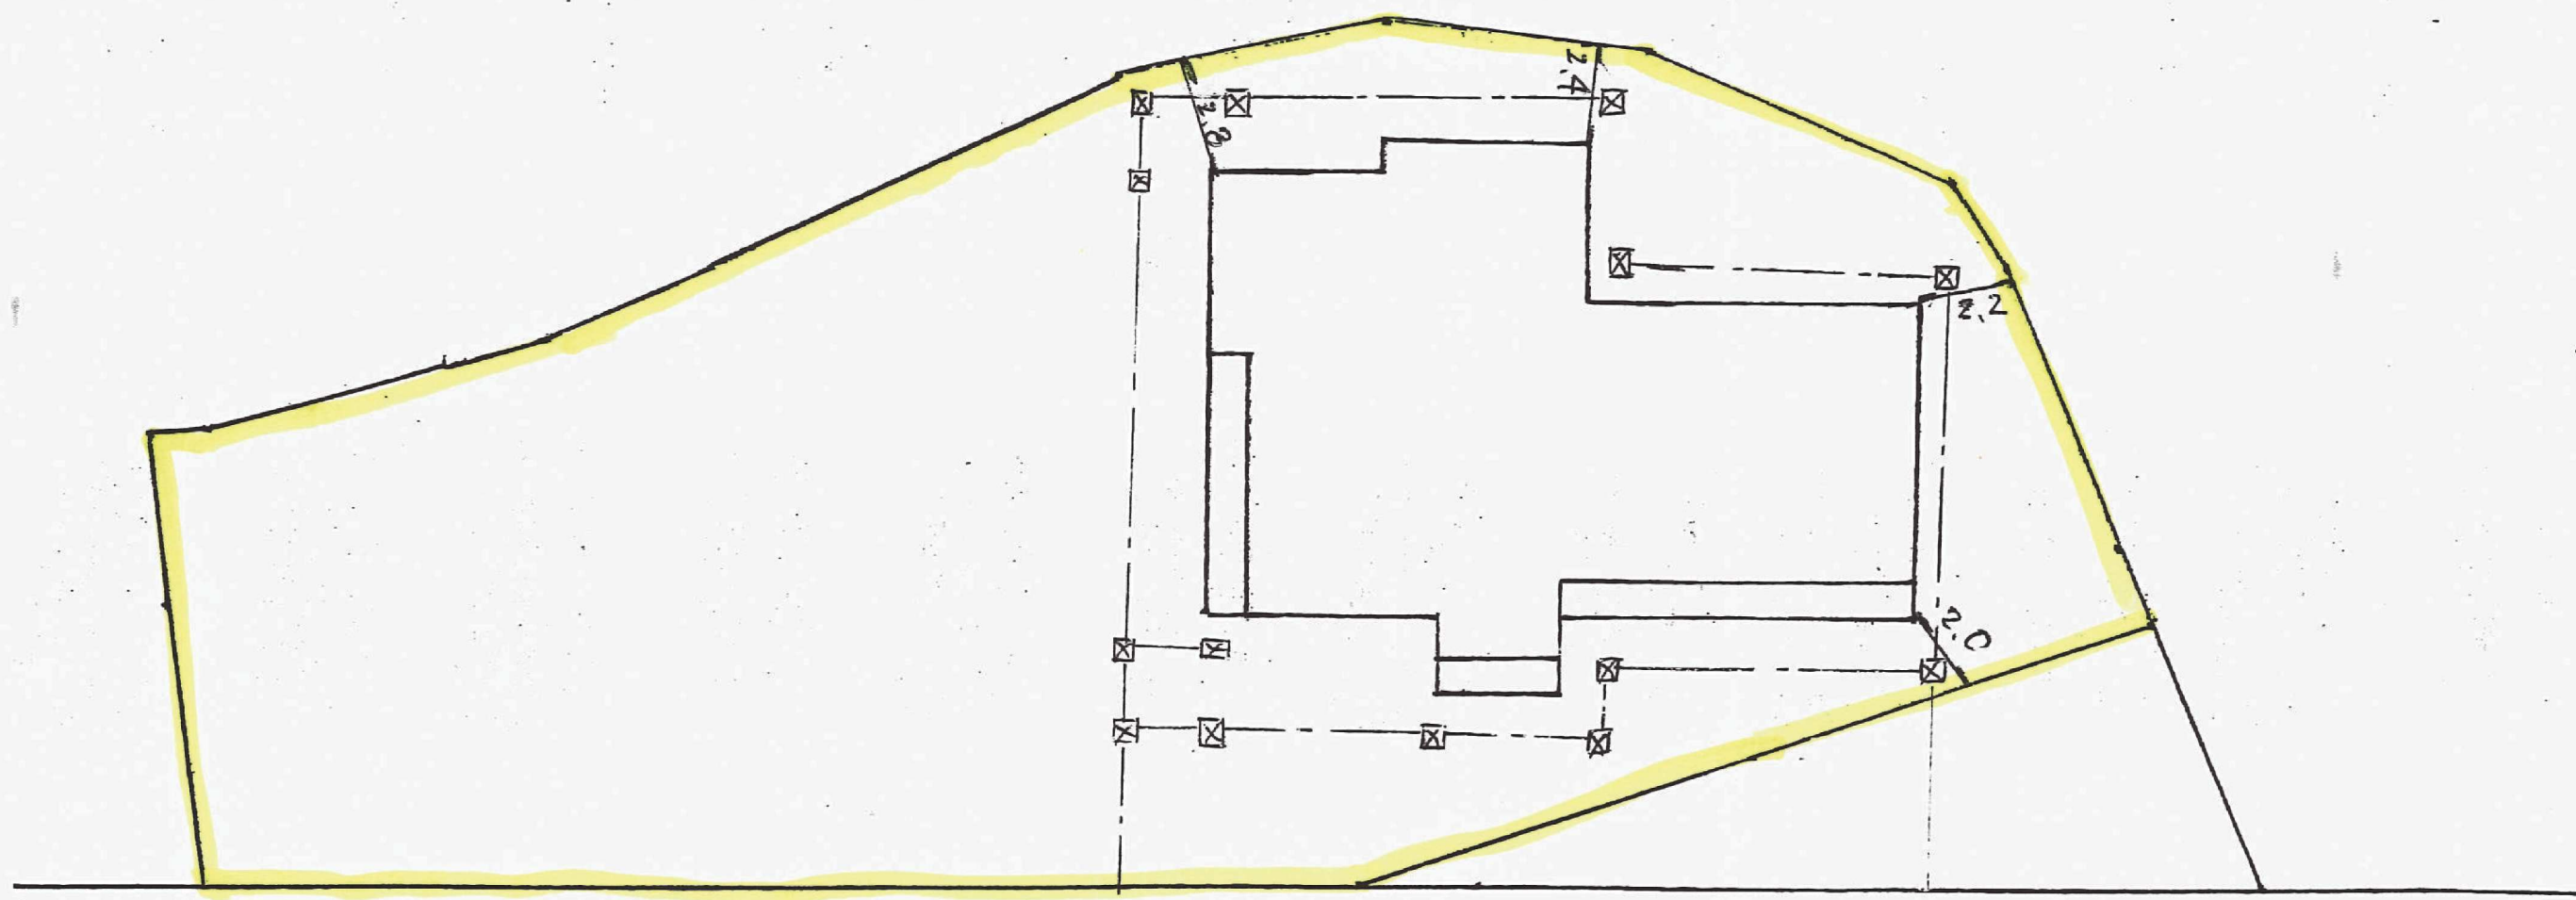

$S = 1:250$