


土地利用別及び公共施設敷求積図 1/250

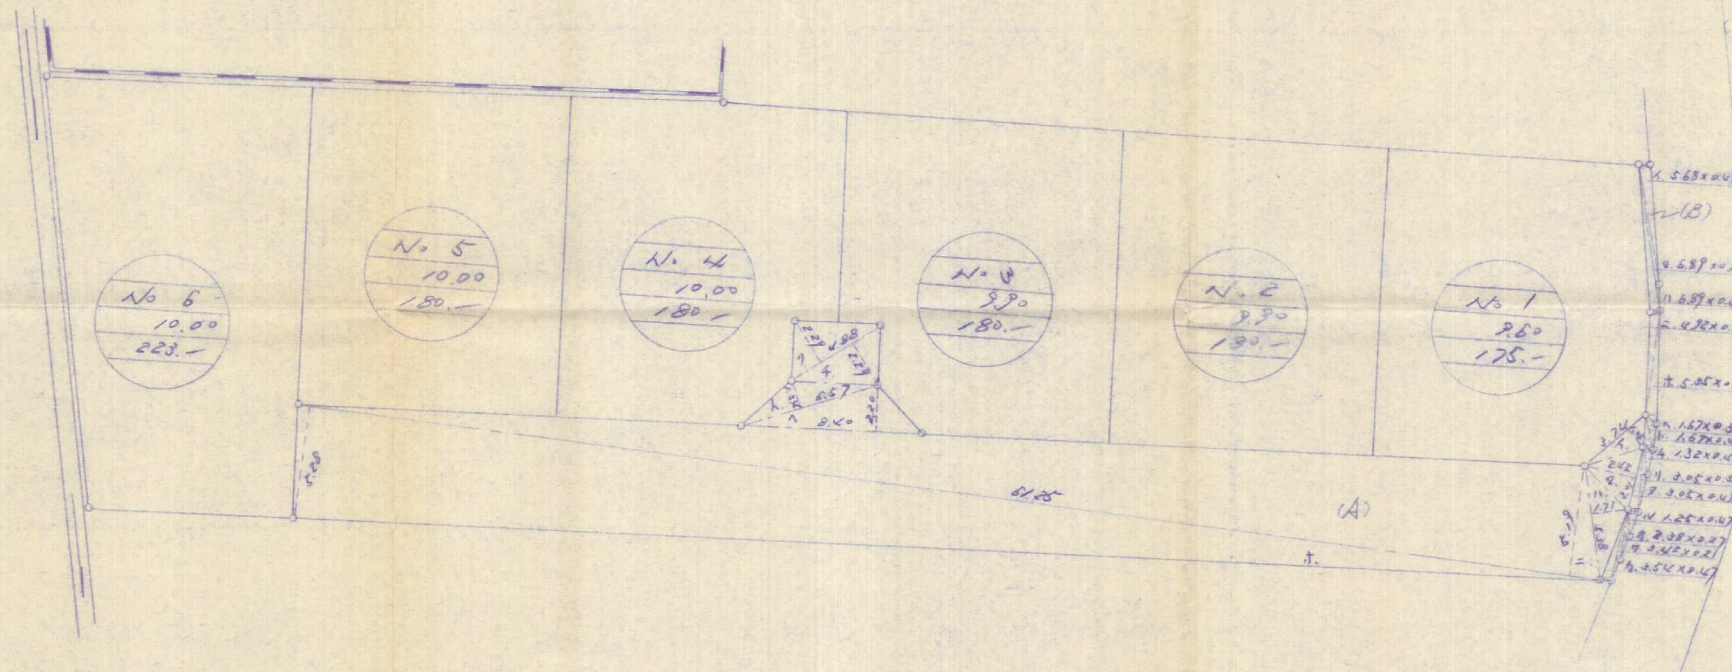

(A) 面積求積表

イ	ロ	ハ	ニ	ホ	ヘ	ト	チ	リ
3.74	3.01	5.39	61.25	61.25	8.40	6.57	4.88	4.88
1.06	2.42	1.71	5.19	5.28	2.20	1.34	2.29	2.29
3.9644	7.2842	9.1998	317.9875	323.4000	18.4800	8.8038	11.1752	11.1752
ハイ メンテ								711.3701
メロセキ								355.68505 m ²

(B) 面積求積表

	イ	ロ	ハ	ニ	ホ	ヘ	ト	チ	リ	ヌ	ル	オ	ワ	カ
イ	5.68	0.49												
ロ	6.89	0.15												
ハ	6.89	0.49												
ニ	4.92	0.49												
ホ	5.35	0.50												
ヘ	1.67	0.38												
ト	1.67	0.45												
チ	1.32	0.46												
リ	3.05	0.33												
ヌ	3.05	0.49												
ル	1.25	0.47												
オ	2.38	0.27												
ワ	3.42	0.21												
カ	3.54	0.47												



工事名	宅地造成工事	図番	8-5
場所	北九州市小倉南区横代東町1丁目1-30 1/250	縮尺	1/250
図名	土地利用別及び公共施設敷求積図	担当	
設計	北九州市小倉南区横代東町1丁目1-30 TEL 093-961-0603 九州常磐測量設計 渋谷 静 夫		
作製	年月日 1987.1.9		