





1階	88.99 H ²
(車庫)	16.50 H ²
2階	36.43 H ²
計	141.92 H ²
延床積	125.42 H ²
建築面積	92.30 H ²

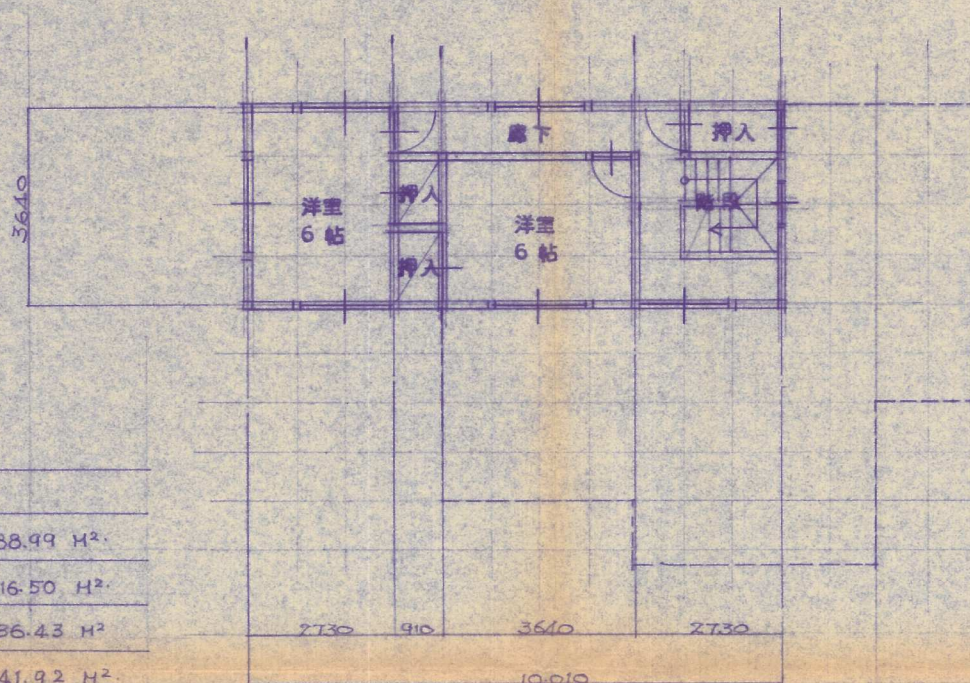


2階平面図 S=1/100

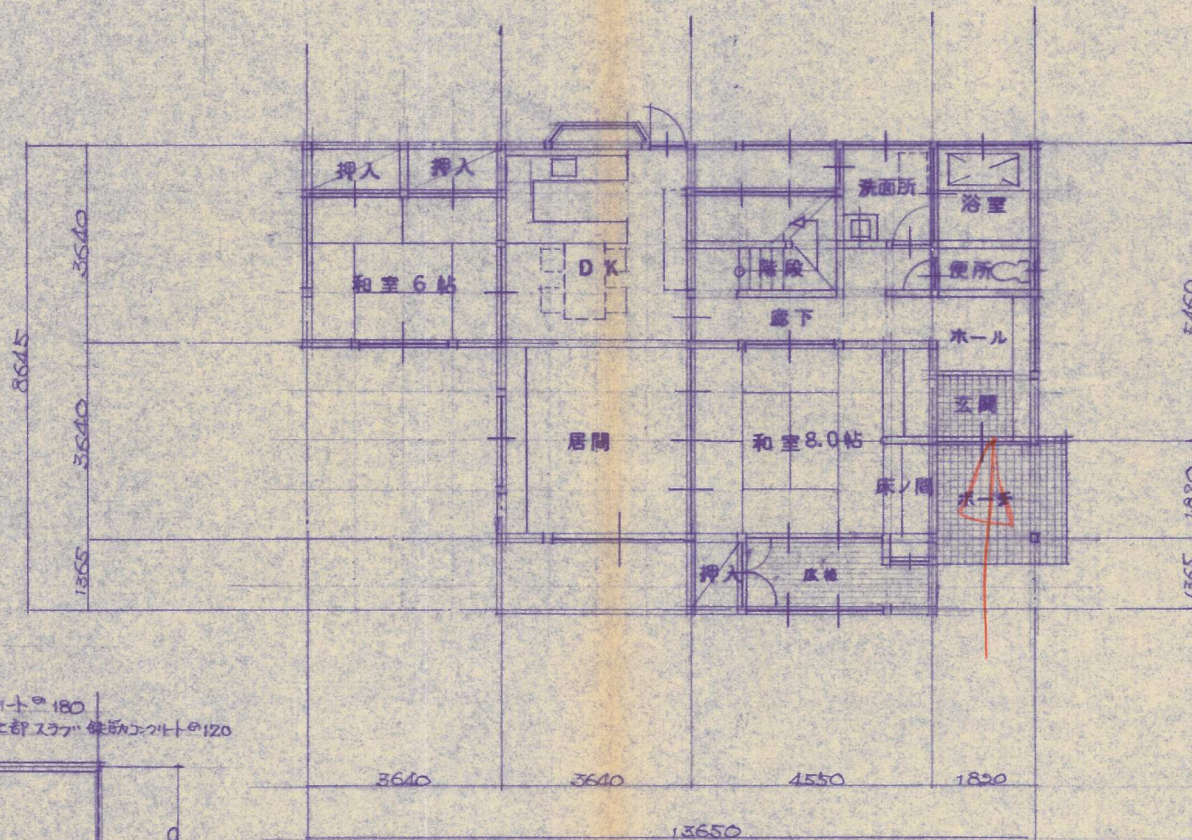


1階平面図 S=1/100

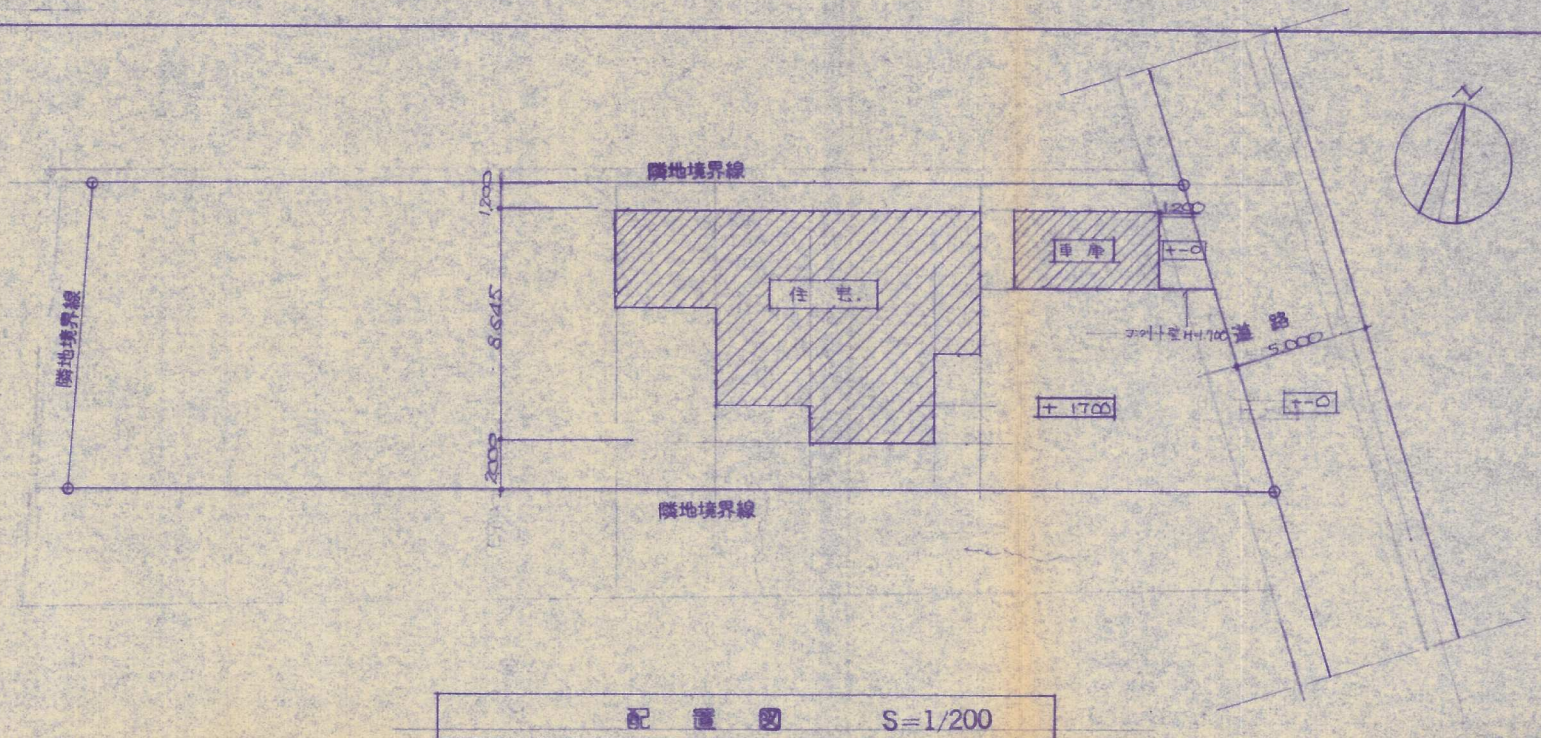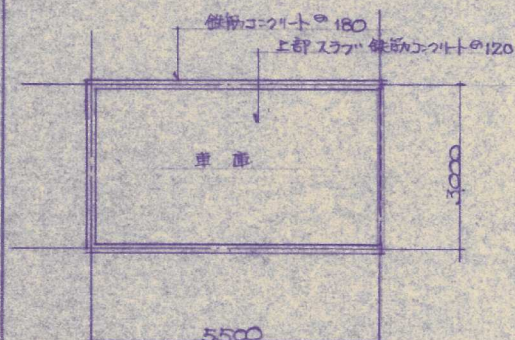

配置図 S=1/200

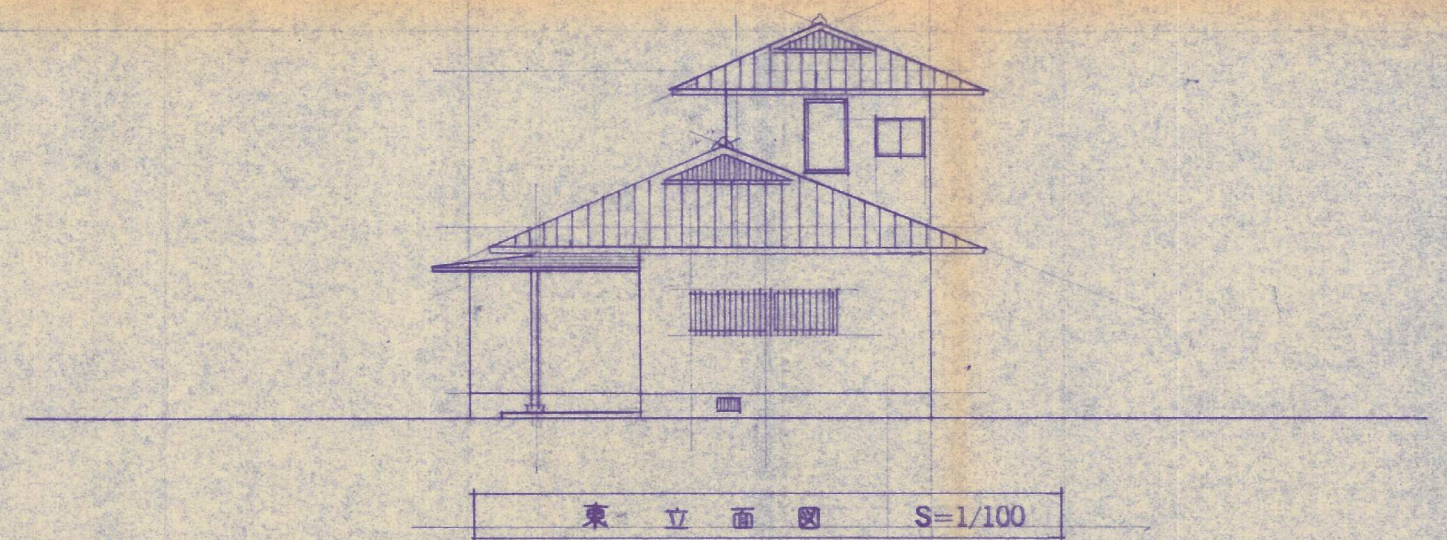

東立面図 S=1/100

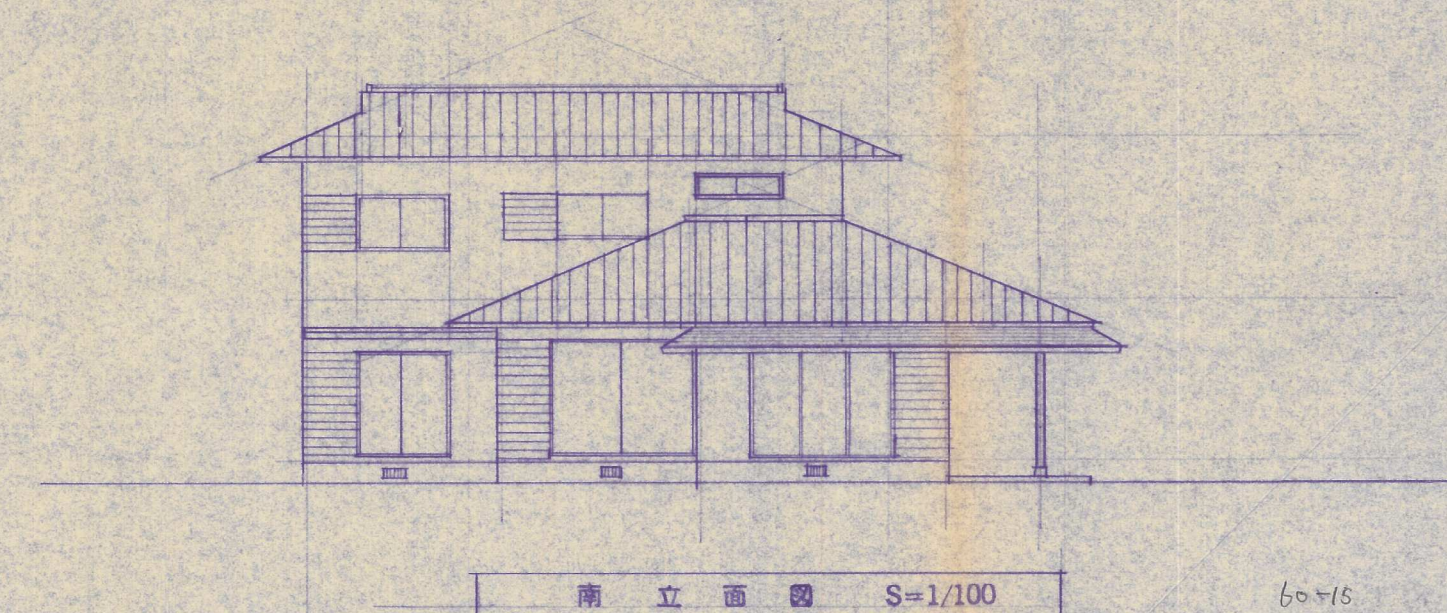

南立面図 S=1/100