


附近案内図

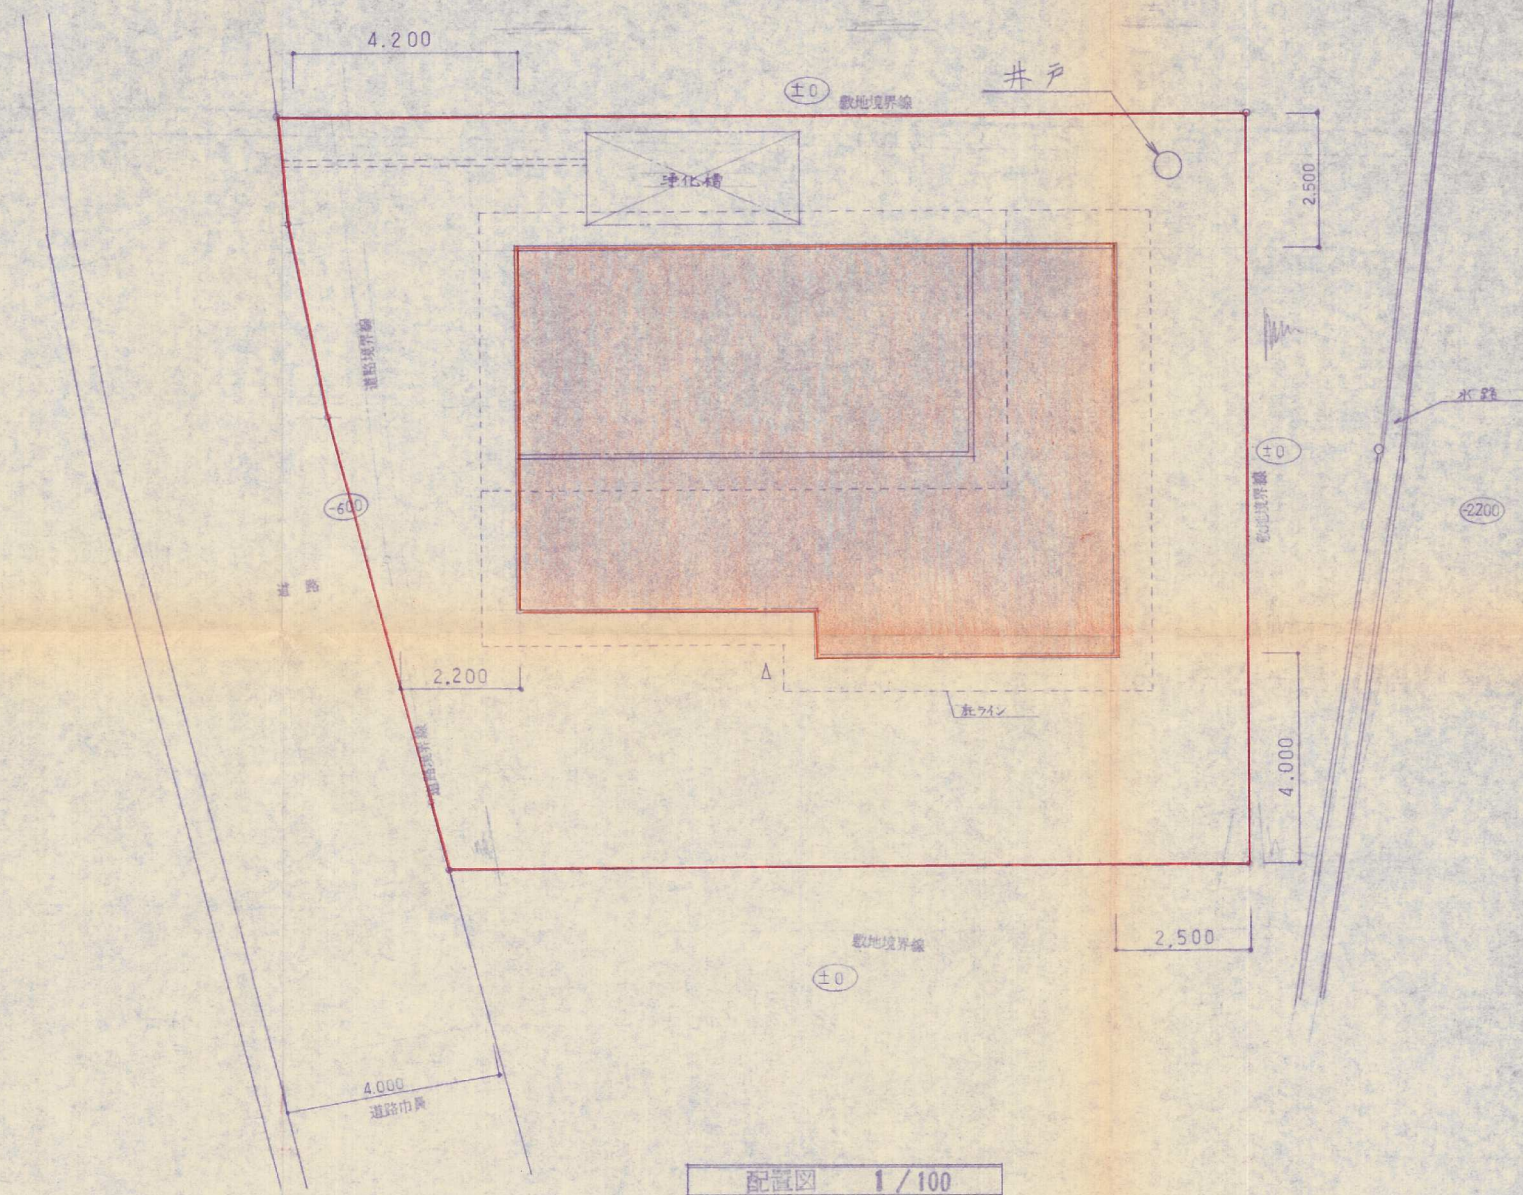

配置図 1/100