



区域確定図

〔下曾根新町5号線〕

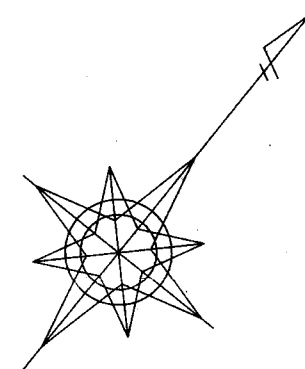

座標求積表						
路線番号		5486				
図面番号		下曾根新町5号線				
路線名称		下曾根新町5号線				
地番	100-2					
区間	測点	X	Y	X-X	Y(X-X)	辺長
1道路	2-36-1	92039.031	-6052.998	-40.563	245527.757874	31.584
	2-37	92007.701	-6056.999	-34.408	208409.221592	3.103
	2-36	92004.623	-6057.392	-9.138	55332.448096	6.206
	2-35	91999.593	-6059.732	-11.974	72947.256966	6.206
	2-34	91992.649	-6060.613	-11.633	70503.111029	6.206
	2-33	91986.930	-6063.022	-11.197	67867.657334	6.206
	2-32	91981.452	-6065.939	-10.671	64729.635069	6.207
	2-31	91976.259	-6069.339	-10.056	61033.272984	6.206
	2-30	91971.396	-6073.194	-9.358	56832.949452	6.206
	2-29	91966.901	-6077.473	-8.585	52175.105705	6.206
	2-28	91962.811	-6082.141	-5.915	35975.664015	3.103
	2-27	91960.986	-6084.651	-4.133	25147.662563	3.923
	2-26	91958.678	-6087.823	-4.087	24880.932601	2.929
	2-25	91956.899	-6090.150	-5.657	34451.978550	5.853
	2-24	91953.021	-6094.534	-8.156	49707.019304	5.854
	2-23	91948.743	-6098.530	-8.916	54374.493480	5.853
	2-22	91944.105	-6102.101	-9.594	58543.556994	5.853
	2-21	91939.149	-6105.215	-10.186	62187.719990	5.854
	2-20	91933.919	-6107.844	-10.686	65268.420984	5.853
	2-19	91928.463	-6109.964	-11.069	67753.390796	5.854
	2-18	91922.830	-6111.556	-11.391	69616.734396	5.853
	2-17	91917.072	-6112.804	-11.591	70851.192964	5.854
	2-16	91911.239	-6113.101	-11.666	71437.698286	5.853
	2-15	91905.386	-6113.041	-11.673	71357.527593	5.853
	2-14	91899.566	-6112.425	-11.556	70635.183300	5.854
	2-13	91893.830	-6111.258	-11.335	69271.109430	5.854
	2-12	91888.231	-6109.550	-11.011	67272.255050	5.854
	2-11	91882.819	-6107.319	-10.586	64652.078934	5.853
	2-10	91877.645	-6104.583	-10.066	61448.732478	5.854
	2-9	91872.753	-6101.368	-7.218	44039.674224	2.929
	2-8	91870.427	-6099.588	-73.923	450899.843724	91.841
	2-7-2	91798.830	-6042.068	-72.681	439143.544308	10.000
	2-7-1	91797.746	-6032.127	-15.579	93974.506533	23.143
	4-2-2	91783.251	-6050.169	-4.554	27552.469626	10.000
	4-2-1	91793.192	-6049.086	29.281	-177123.287166	24.807
	4-1-2	91812.532	-6064.622	27.325	-185715.786150	10.243
	3-6-1	91820.517	-6071.036	52.258	-317260.303004	56.790
	3-7	91864.790	-6106.605	46.894	-286363.134070	3.361
	3-6	91867.411	-6108.709	8.234	-50299.109006	6.717
	3-5	91873.024	-6112.399	11.552	-70810.433248	6.716
	3-4	91878.963	-6115.538	12.149	-74297.671162	6.717
	3-3	91885.173	-6118.099	12.636	-77308.298964	6.718
	3-2	91891.599	-6120.059	6.631	-40582.111229	0.209
	3-1-2	91891.804	-6120.101	11.206	-68581.851806	12.469
	KR-24	91902.605	-6125.971	25.556	-156555.314876	14.788
	KR-25	91917.360	-6123.359	14.532	-89984.652988	0.830
	KR-26	91917.337	-6122.529	15.838	-96968.614302	16.155
	K-244	91933.198	-6119.461	22.365	-136861.745265	6.835
	KR-27	91939.702	-6117.359	8.687	-53141.497633	2.530
	KR-28	91941.865	-6116.081	7.140	-43668.818340	5.952
	KR-29	91946.842	-6112.787	9.605	-58713.319135	5.764
	KR-30	91951.490	-6109.379	8.927	-54538.426333	5.587
	K-249	91955.789	-6105.787	5.674	-34644.235438	1.958
	KR-31	91957.164	-6104.413	5.090	-31071.462170	5.272
	KR-32	91960.858	-6100.653	8.456	-51587.121766	7.626
	KR-33	91965.619	-6094.695	5.492	-33472.070432	1.342
	KR-34	91966.351	-6093.570	0.323	-1968.223110	0.609
	KR-35	91965.893	-6093.204	2.427	-14787.997386	4.378
	KR-36	91968.778	-6089.782	16.186	-96569.211452	16.956
	1-6-1	91982.129	-6076.325	17.294	-105083.964550	4.713
	1-7	91986.072	-6073.744	8.696	-52817.277824	5.385
	1-6	91990.825	-6071.213	9.716	-58987.905508	5.385
	1-5	91995.788	-6069.123	10.095	-61267.786685	5.385
	1-4	92000.920	-6067.491	10.390	-63041.231490	5.385
	1-3	92006.178	-6066.328	7.922	-48057.450416	2.694
	1-2	92008.842	-6065.926	33.940	-205877.528440	31.530
	1-1-2	92040.118	-6061.932	43.219	-261990.639108	15.000
	1-1-1	92052.081	-6071.008	10.532	-63939.856256	9.764
	K-279	92050.650	-6061.348	-3.797	23014.930762	20.312
	2-38-2	92048.264	-6041.175	-11.819	70192.412325	15.001
			倍面積		6088.803977	
			面積		3044.404939	
			地積		3044.403453m²	
			坪		920.93	

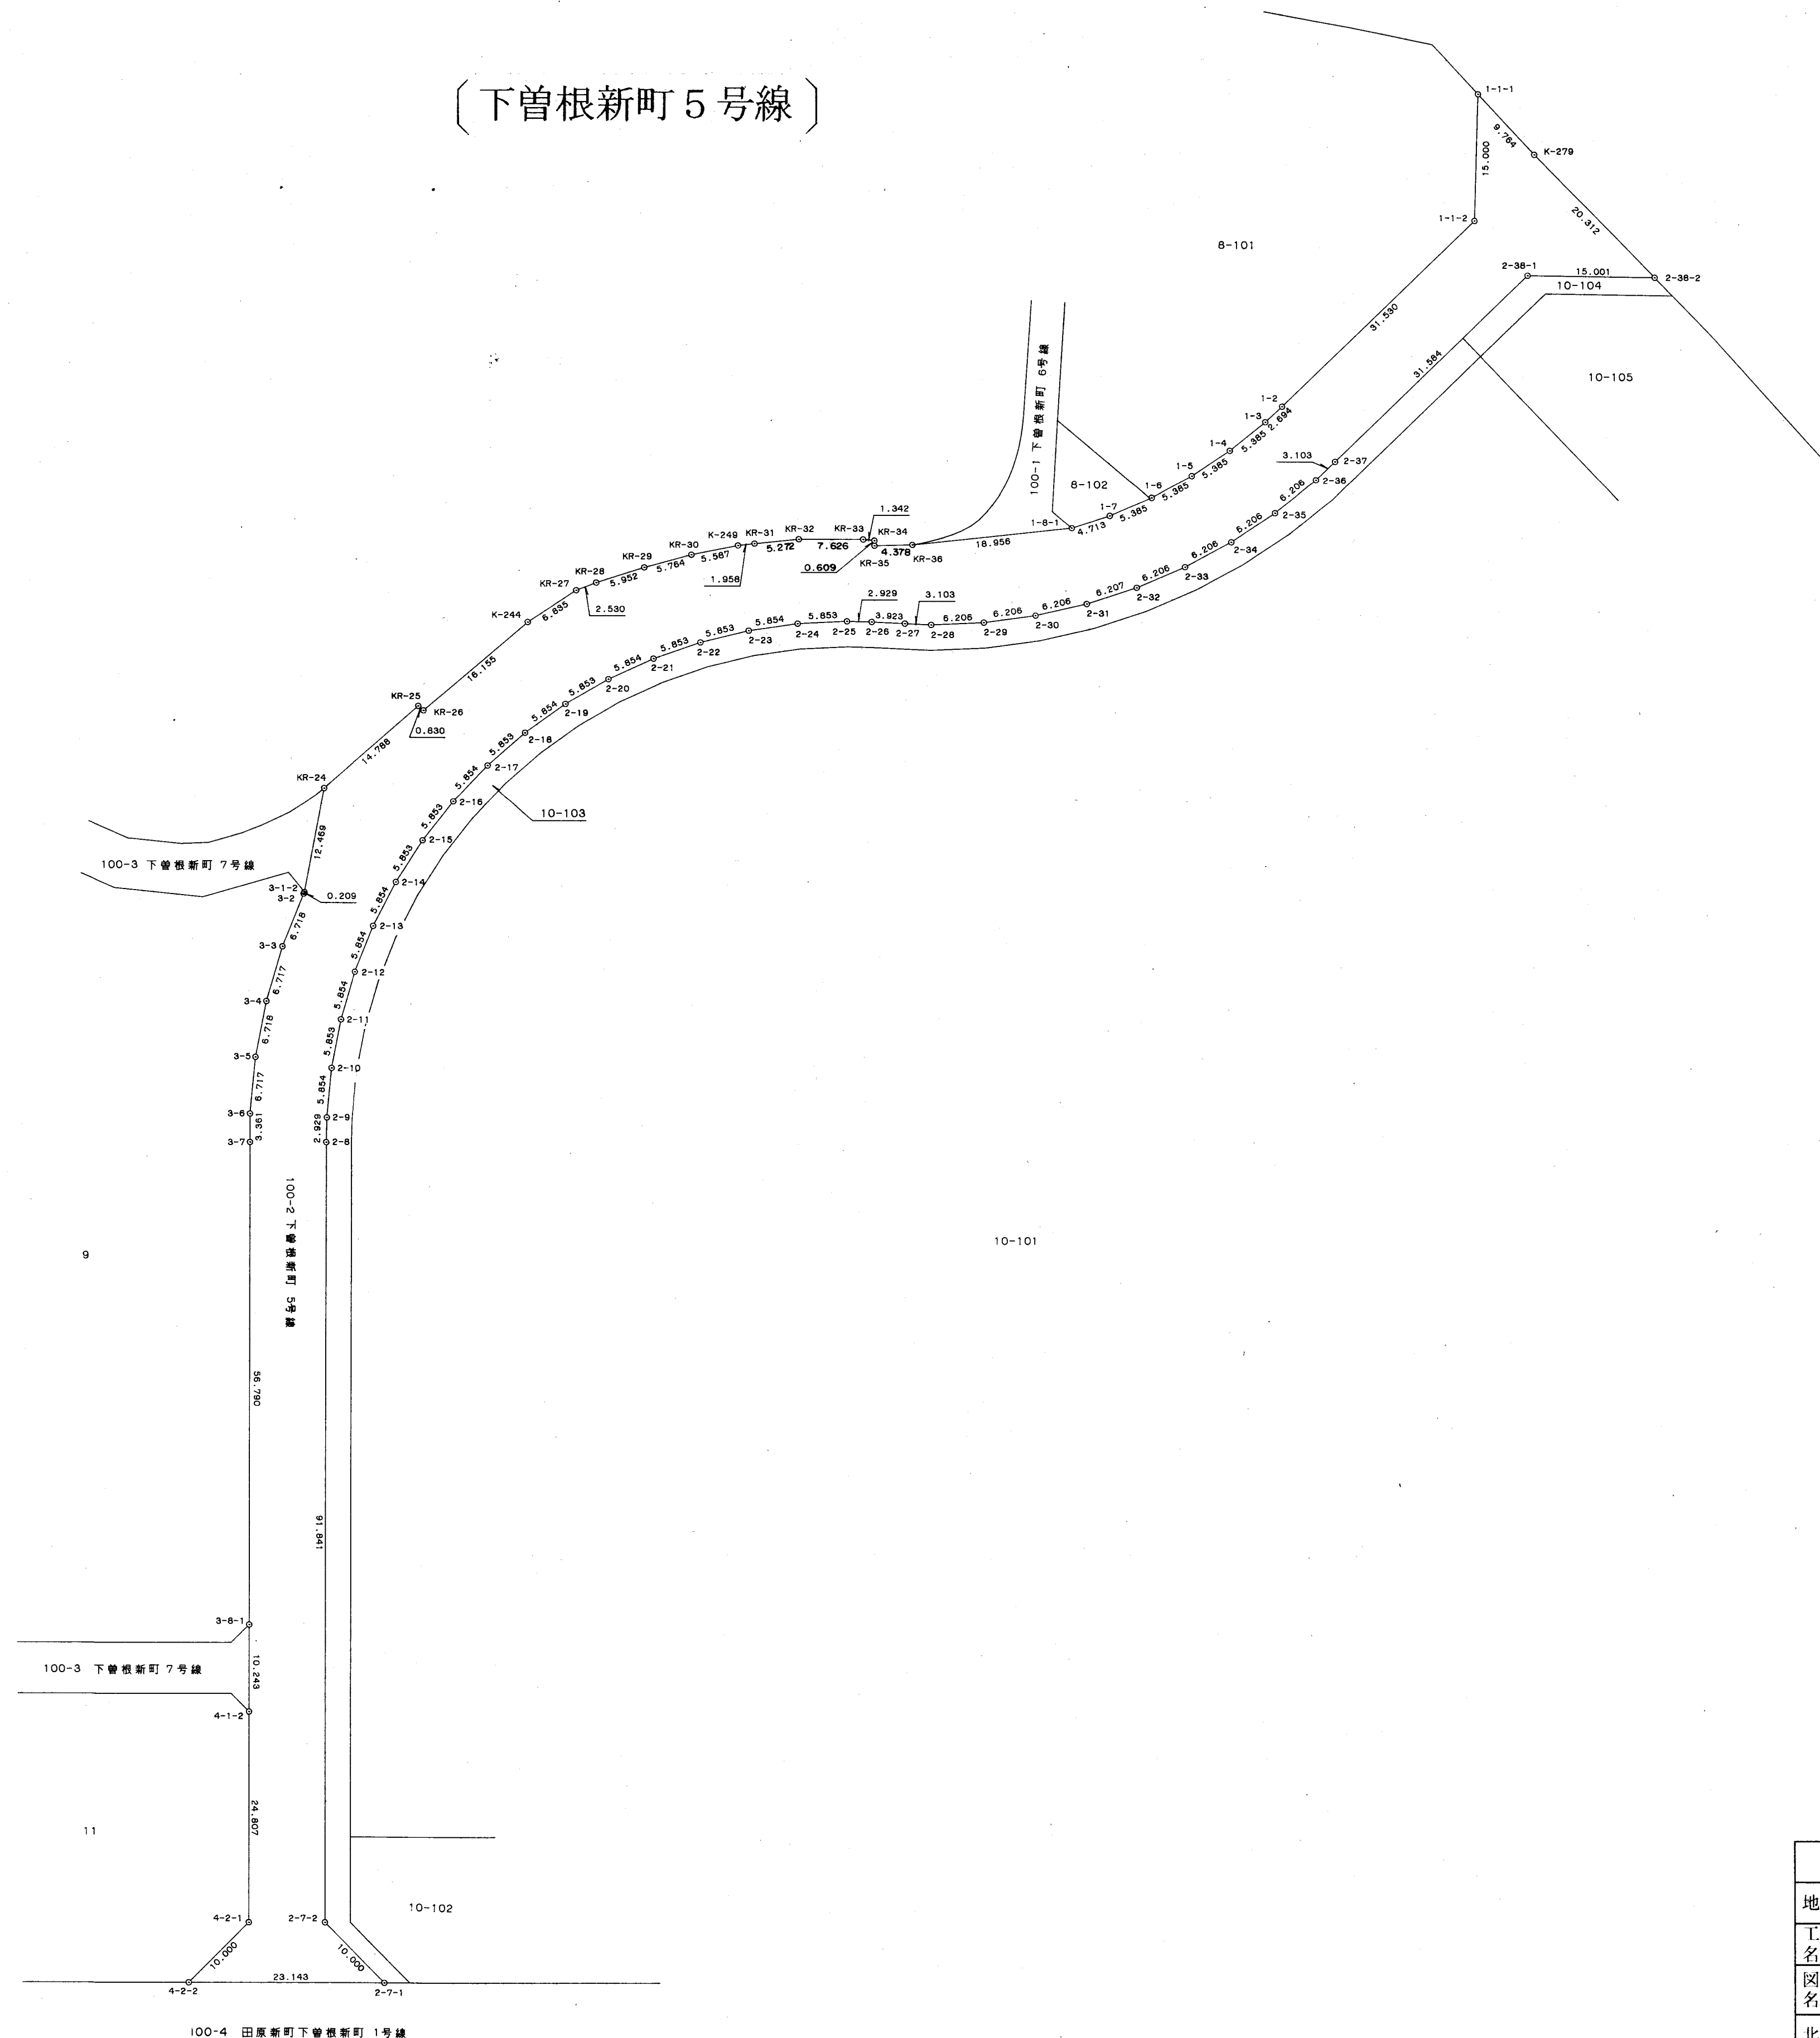

住宅・都市整備公団九州支社					
地区名	下曾根駅南口	平成	年度		
工事		工番	工事		
図面	区域確定図1	縮尺	1:500		
所長		課長		図面	9
設計		照査		設計	
		写図		主任	
		設計		設計	