


区域確定図

〔下曾根新町8号線〕

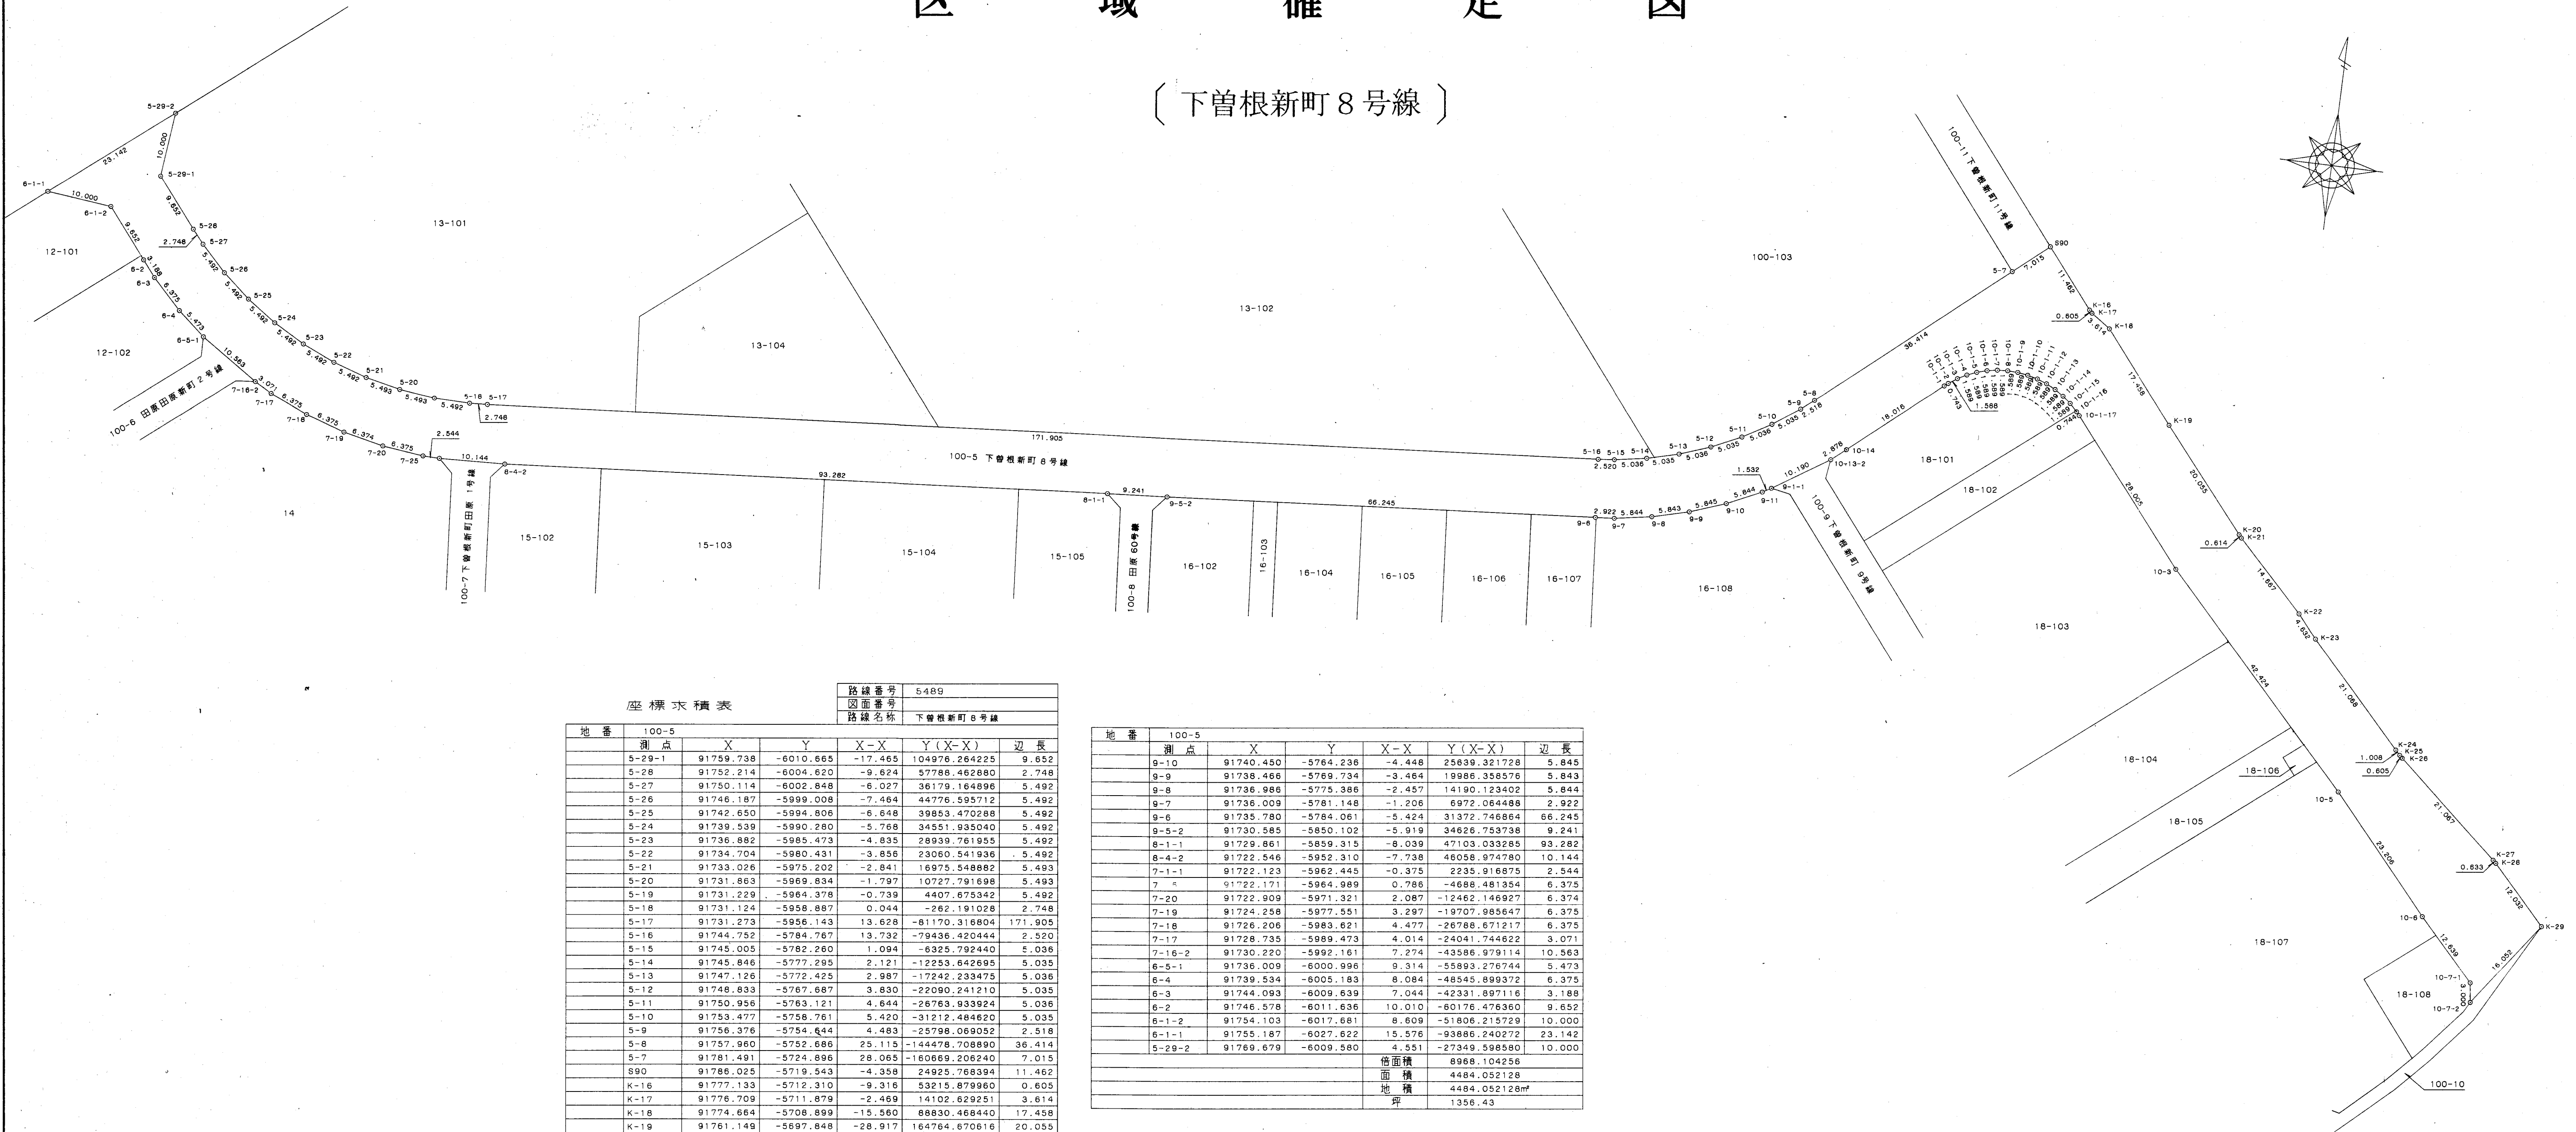

座標求積表					
路線番号 5489					
図面番号					
路線名称 下曾根新町8号線					
地番	100-5				
測点	X	Y	X-X	Y(X-X)	辺長
5-29-1	91759.738	-6010.665	-17.465	104976.264225	9.652
5-28	91752.214	-6004.620	-9.624	57788.462880	2.748
5-27	91750.114	-6002.848	-6.027	36179.164896	5.492
5-26	91746.187	-5999.008	-7.464	44776.595712	5.492
5-25	91742.650	-5994.806	-6.648	39853.470288	5.492
5-24	91739.539	-5990.280	-5.768	34551.935040	5.492
5-23	91736.882	-5985.473	-4.835	28939.761955	5.492
5-22	91734.704	-5980.431	-3.856	23060.541936	5.492
5-21	91733.026	-5975.202	-2.841	16975.548862	5.493
5-20	91731.863	-5969.834	-1.797	10727.791698	5.493
5-19	91731.229	-5964.378	-0.738	4407.875342	5.492
5-18	91731.124	-5958.887	0.044	-262.191028	2.748
5-17	91731.273	-5958.143	13.628	-81170.316804	171.905
5-16	91744.752	-5784.767	13.732	-79436.420444	2.520
5-15	91745.005	-5782.260	1.094	-6325.792440	5.036
5-14	91745.846	-5777.295	2.121	-12253.642695	5.035
5-13	91747.126	-5772.425	2.987	-17242.234755	5.036
5-12	91748.833	-5767.687	3.630	-22090.241210	5.035
5-11	91750.956	-5763.121	4.644	-26763.933924	5.036
5-10	91753.477	-5758.761	5.420	-31212.484620	5.035
5-9	91756.376	-5754.644	4.483	-25798.069052	2.518
5-8	91757.960	-5752.686	25.115	-144478.708890	36.414
5-7	91781.491	-5724.896	28.065	-160669.206240	7.015
890	91788.025	-5719.543	-4.358	24925.768394	11.462
K-16	91777.133	-5712.310	-9.318	53215.879960	0.605
K-17	91778.709	-5711.879	-2.469	14102.629251	3.614
K-18	91774.664	-5708.899	-15.560	88930.468440	17.458
K-19	91761.149	-5697.848	-28.917	164764.670616	20.055
K-20	91745.747	-5685.003	-15.860	90164.147580	0.614
K-21	91745.289	-5684.594	-10.908	61996.182164	14.667
K-22	91734.841	-5674.301	-13.989	79377.796589	4.632
K-23	91731.300	-5671.315	-18.884	107097.112460	21.068
K-24	91715.957	-5656.877	-16.064	90872.072128	1.008
K-25	91715.236	-5656.172	-1.118	6323.600296	0.605
K-26	91714.839	-5655.716	-14.228	80458.215816	21.067
K-27	91701.010	-5639.823	-14.256	80401.316688	0.633
K-28	91700.583	-5639.356	-9.196	51859.517776	12.032
K-29	91691.814	-5631.117	-21.773	122606.310441	16.052
10-7-2	91678.810	-5640.527	-10.028	56563.204756	3.007
1-7-1	91681.786	-5640.905	12.187	-68745.709235	12.639
10-8	91690.997	-5649.559	26.633	-150464.704647	23.206
10-5	91708.419	-5664.888	48.257	-273370.500216	42.424
10-3	91739.284	-5694.025	52.493	-298497.872575	28.005
10-1-17	91760.842	-5711.865	22.150	-126517.809750	0.744
10-1-16	91761.404	-5712.353	1.877	-9579.615981	1.589
10-1-15	91762.519	-5713.485	2.103	-12015.458955	1.589
10-1-14	91763.507	-5714.729	1.840	-10515.101360	1.589
10-1-13	91764.359	-5716.070	1.557	-8899.920990	1.589
10-1-12	91765.064	-5717.494	1.255	-7175.454970	1.589
10-1-11	91765.614	-5718.985	0.940	-5375.845900	1.589
10-1-10	91766.004	-5720.525	0.614	-3512.402350	1.589
10-1-9	91766.228	-5722.098	0.280	-1602.187440	1.589
10-1-8	91766.284	-5723.686	-0.055	314.802730	1.589
10-1-7	91766.173	-5725.271	-0.390	2232.855690	1.589
10-1-6	91765.894	-5726.835	-0.721	4129.048035	1.589
10-1-5	91765.452	-5728.361	-1.043	5974.680523	1.589
10-1-4	91764.851	-5729.832	-1.355	7763.922360	1.589
10-1-3	91764.097	-5731.231	-1.651	9462.262381	1.588
10-1-2	91763.200	-5732.542	-1.363	7813.454746	0.743
10-1-1	91762.734	-5733.121	-12.106	88416.829066	18.016
10-14	91751.092	-5746.870	-13.502	77594.238740	2.678
10-13-2	91749.232	-5749.066	-7.411	42606.328126	10.190
9-1-1	91743.681	-5757.611	-6.318	36376.586298	1.532
9-11	91742.914	-5758.937	-3.231	18607.125447	5.844

地番	100-5				
測点	X	Y	X-X	Y(X-X)	辺長
9-10	91740.450	-5764.236	-4.448	25839.321728	5.843
9-9	91738.466	-5769.734	-3.464	19986.358576	5.843
9-8	91736.986	-5775.386	-2.457	14190.123402	5.844
9-7	91736.009	-5781.148	-1.206	6972.064488	2.922
9-6	91735.780	-5784.061	-5.424	31372.746864	66.245
9-5-2	91730.585	-5850.102	-5.919	34626.753738	9.241
8-1-1	91729.861	-5859.315	-8.039	47103.033285	93.282
8-4-2	91722.546	-5952.310	-7.738	46058.974780	10.144
7-1-1	91722.123	-5962.445	-0.375	2235.916875	2.544
7-1	91722.171	-5964.989	0.786	-4688.481354	6.375
7-20	91722.909	-5971.321	2.087	-12462.146927	6.374
7-19	91724.258	-5977.551	3.297	-19707.885647	6.375
7-18	91726.206	-5983.621	4.477	-26786.671217	6.375
7-17	91728.735	-5989.473	4.014	-24041.744622	3.071
7-16-2	91730.220	-5992.161	7.274	-43586.979114	10.563
6-5-1	91736.009	-6000.996	9.314	-55893.276744	5.473
6-4	91739.534	-6005.183	8.084	-48545.899372	6.375
6-3	91744.093	-6009.639	7.044	-42331.897116	3.188
6-2	91746.578	-6011.636	10.010	-60176.476360	9.652
6-1-2	91754.103	-6017.681	8.609	-51806.215729	10.000
6-1-1	91755.187	-6027.622	15.576	-93886.240272	23.142
5-28-2	91769.679	-6009.580	4.551	-27349.598580	10.000
				傾面積	8968.104256
				面積	4484.052128
				地積	4484.052128㎡
				坪	1356.43

住宅・都市整備公団九州支社			
地区名	下曾根駅南口	平成	年度
工事名称		工事番号	
図面名称	区域確定図2	縮尺	1:500
北九州宅地開発事業部		平成 年 月	図面番号 10
所長	課長	調査	設計
設計所		写真	設計