

才3号(到津)


箱尺六百分之一


小倉市建設部管理課地理係

小倉市建設部管理課地理係


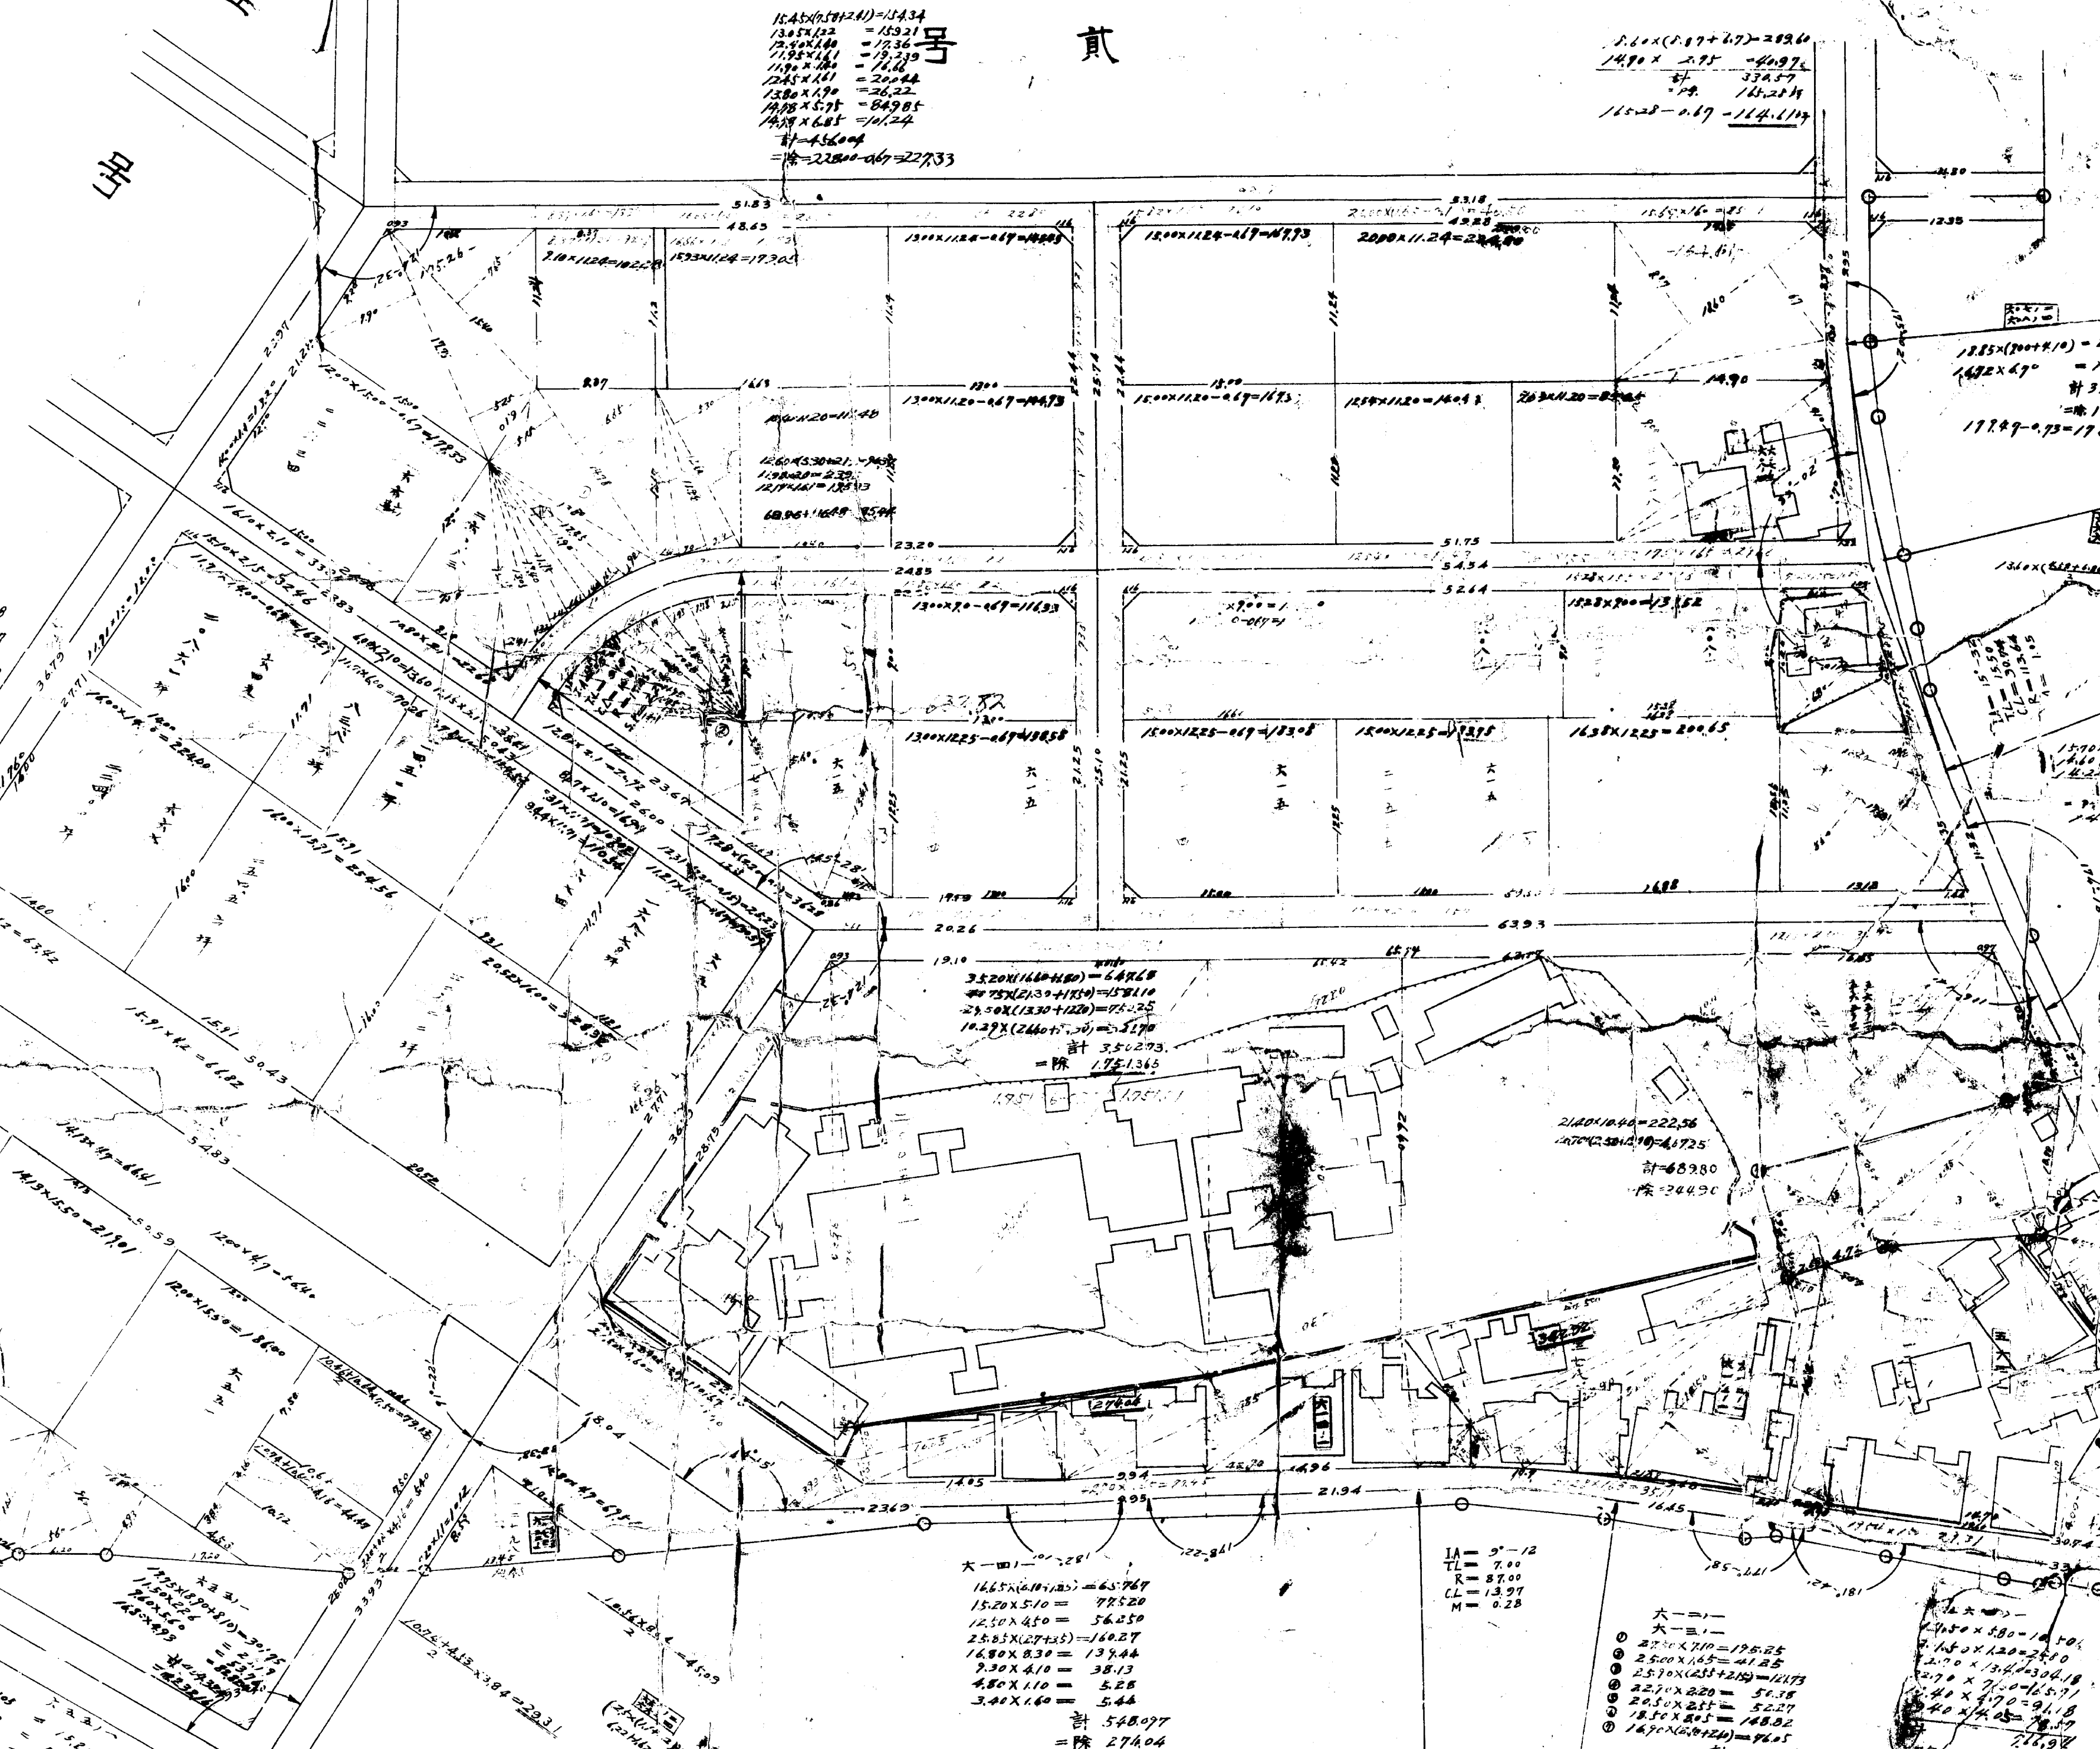


小倉市建設部管理課地理係

小倉市建設部管理課地理係