
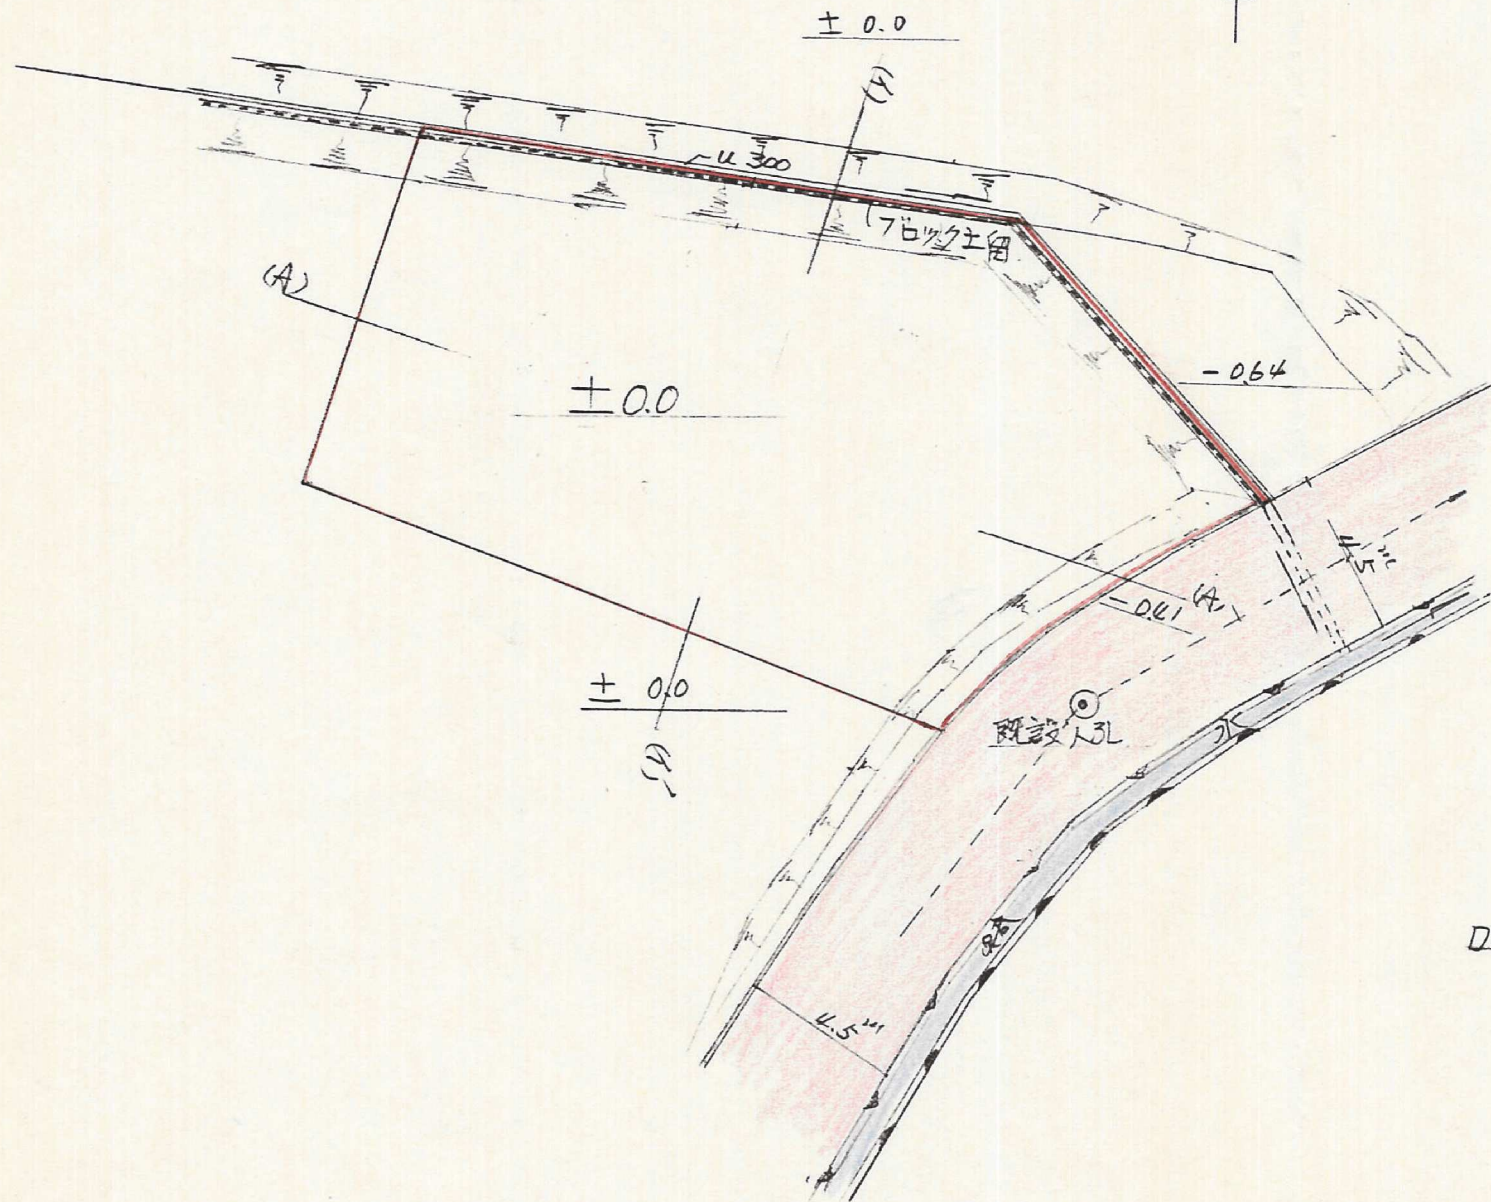


竣工平面図

$$S = \frac{1}{250}$$

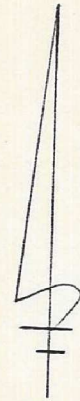

断面図

$$L = \frac{1}{250}$$

$$H = \frac{1}{100}$$

