


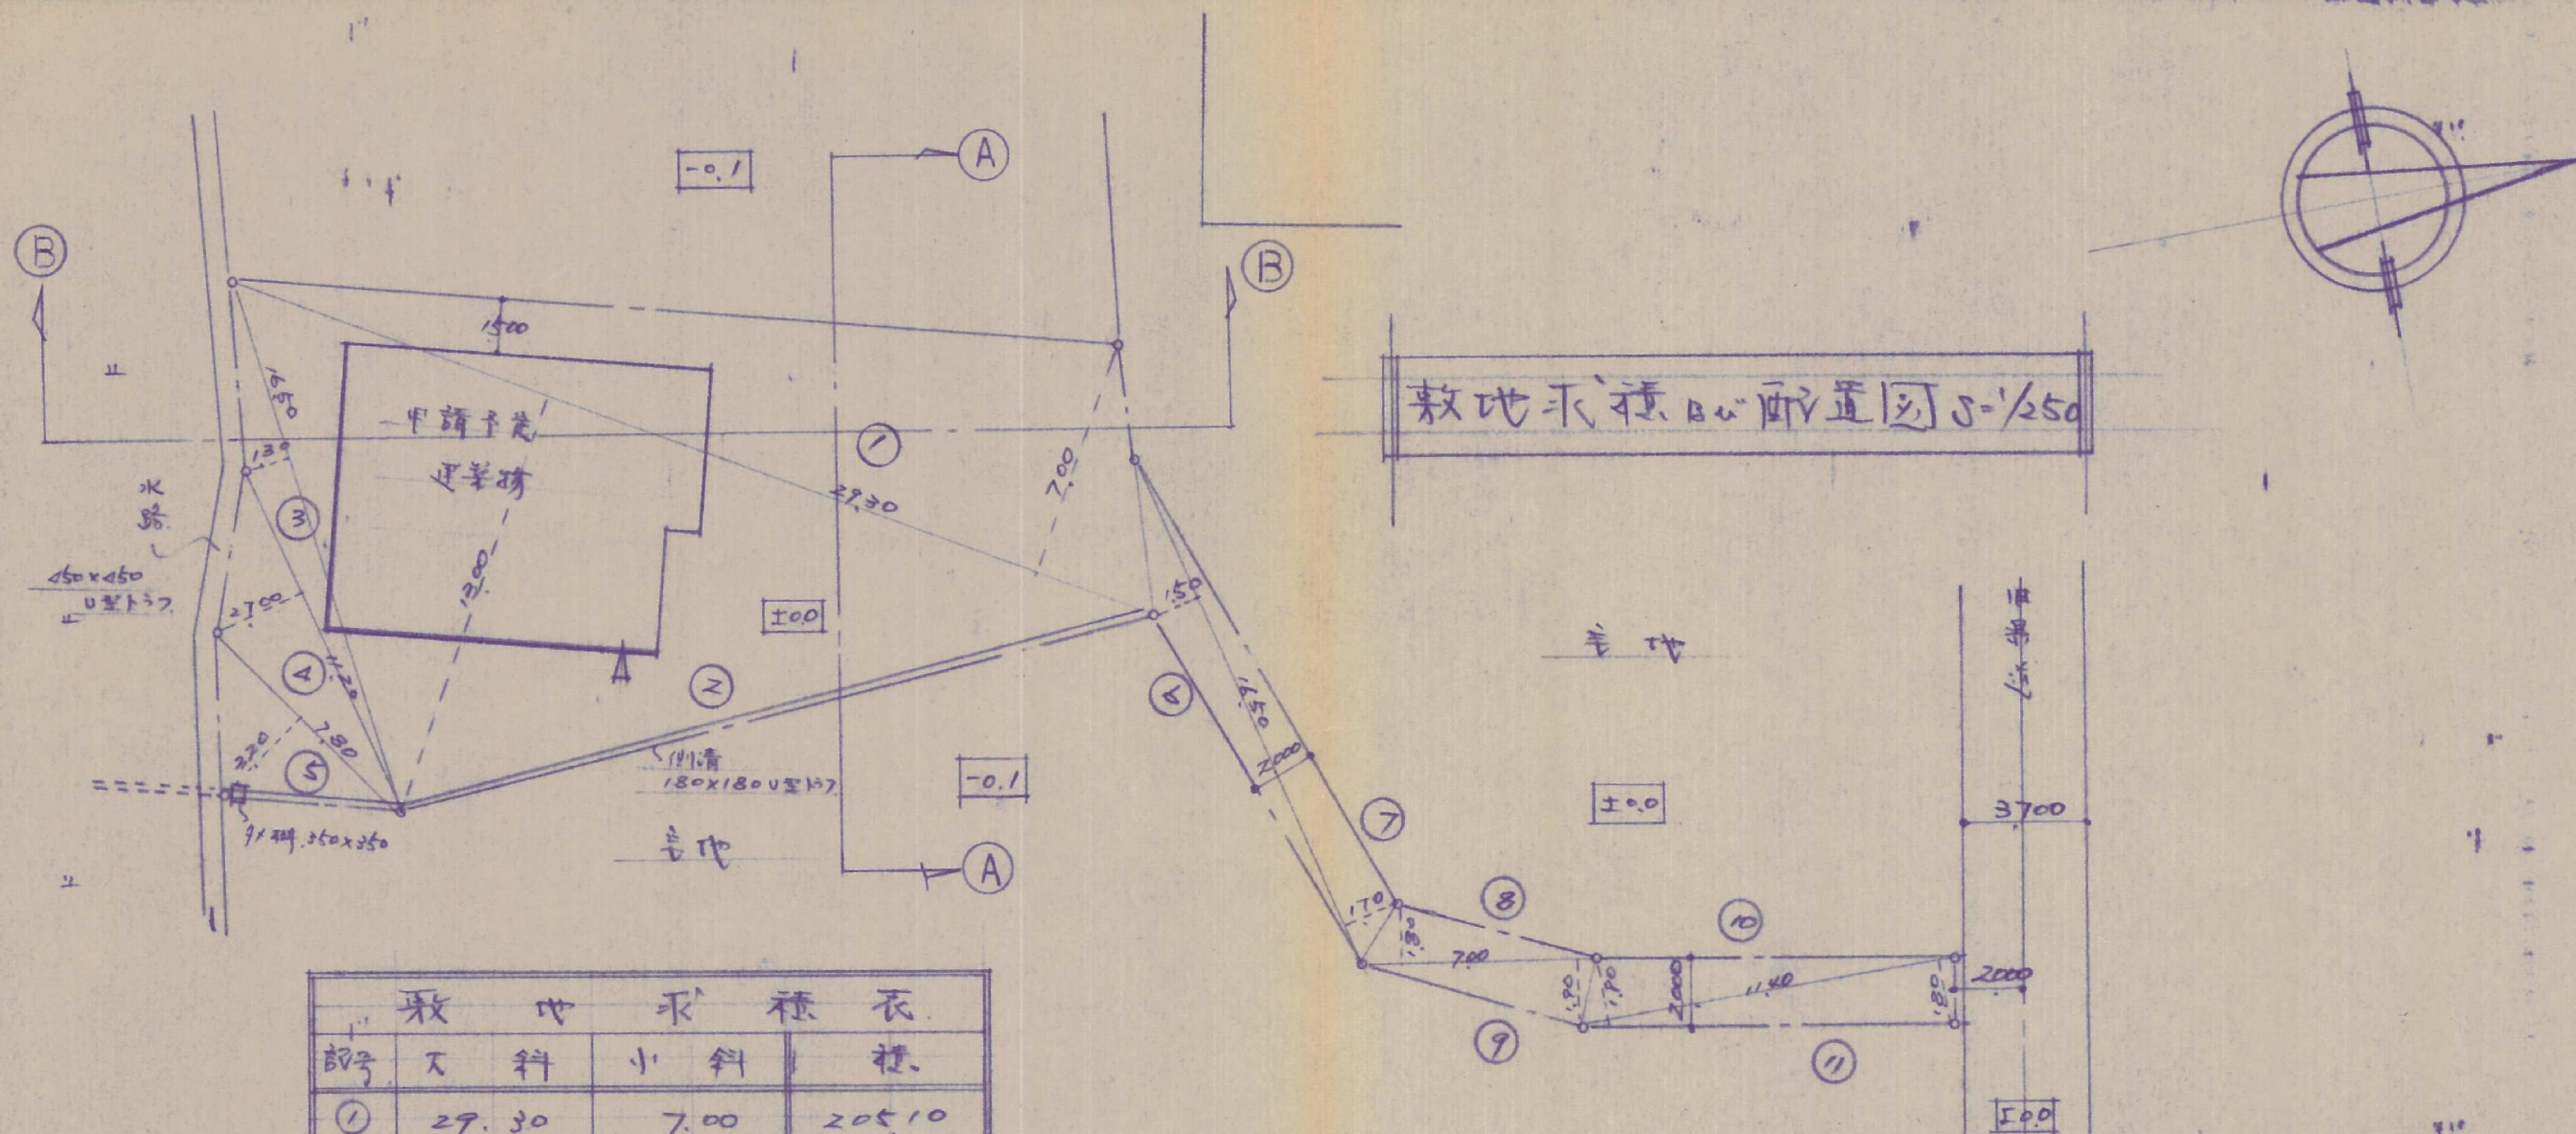

敷地求積表			
記号	大斜	小斜	積
①	29.30	7.00	205.10
②	"	13.00	380.90
③	16.50	1.30	21.45
④	11.20	2.70	30.24
⑤	7.80	3.20	24.96
⑥	16.50	1.50	24.75
⑦	"	1.70	28.05
⑧	7.00	1.80	12.60
⑨	"	1.90	13.30
⑩	11.40	1.90	21.66
⑪	"	1.80	20.52
計			783.53
2 除			391.765
地 積			391.76

例 12

敷地 391.76 m²

申請予定建物