
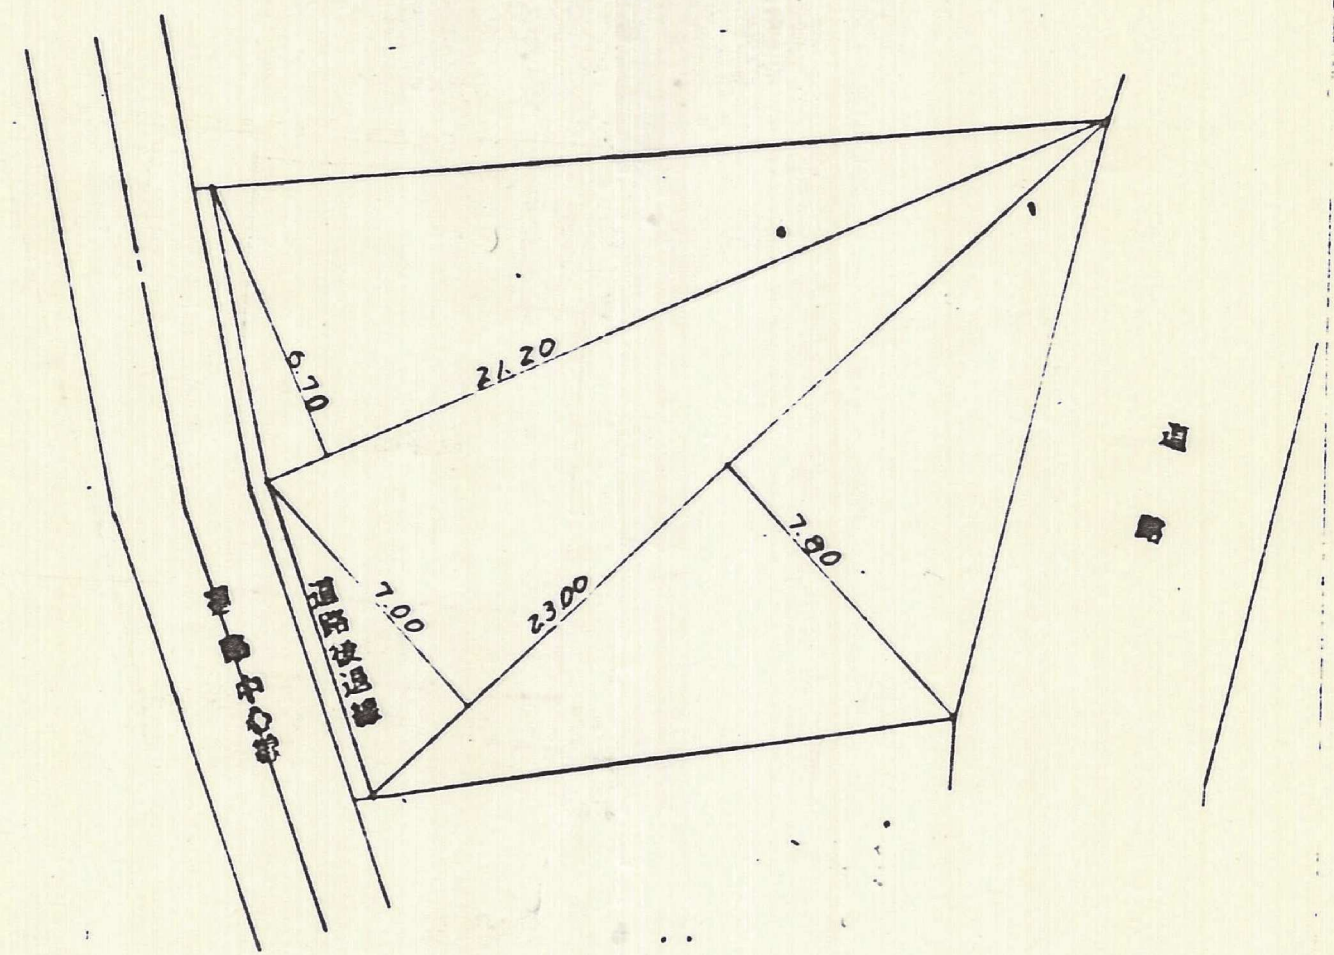
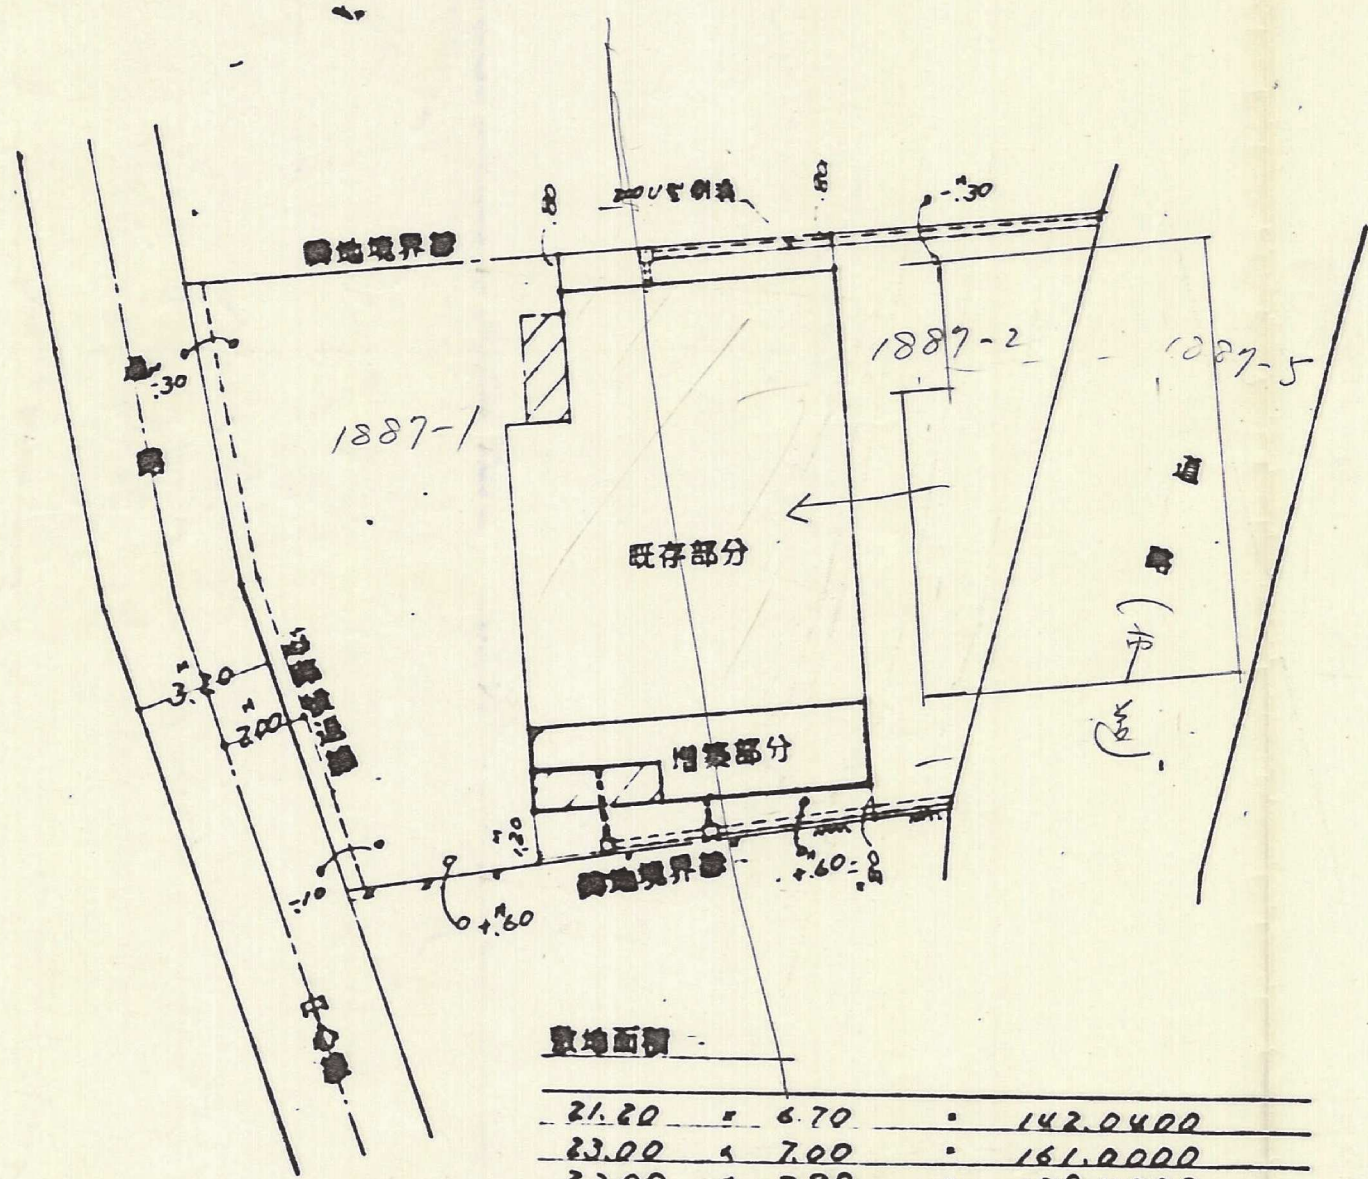



敷地配置図 縮尺1/200

敷地求積図 縮尺1/200

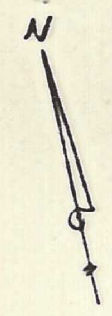

敷地面積

21.20	×	6.70	=	142.0400
23.00	×	7.00	=	161.0000
23.00	×	2.80	=	64.4000
計			=	367.4400

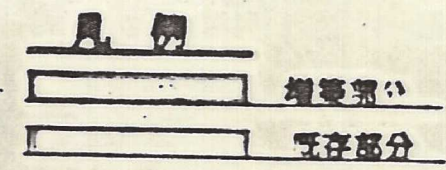

U型側溝断面図(右)

