


座標面積計算書

点番号	X	Y	辺長	方向角	備考
	24046.252	-46000.000	5.433	98-56-51	H51-3
1 C226	24045.407	-45994.633	1.494	85-48-58	
2 C225	24045.516	-45993.143	1.010	68-38-27	
3 C224	24045.884	-45992.202	1.015	42-48-18	
4 C223	24046.629	-45991.512	0.976	25-24-37	
5 C222	24047.511	-45991.093	1.486	15-48-47	
6 C221	24048.941	-45990.688	6.507	9-35-54	
7 C306	24055.357	-45989.603	0.555	98-55-08	
8 C307	24055.271	-45989.055	10.002	9-27-38	
9 C319	24065.137	-45987.411	8.393	285-09-14	
10 C331	24067.331	-45995.512	4.648	285-03-53	
	24068.539	-46000.000	22.287	180-00-00	227.7056945
	24068.539	-46000.000	1.598	285-03-14	G55-4
11 C332	24068.954	-46001.543	21.350	193-19-04	
12 C228	24048.178	-46006.461	4.880	109-32-56	
13 C227	24046.545	-46001.862	1.885	98-56-33	
	24046.252	-46000.000	22.287	0-00-00	89.8938920
面積算出公式					
$A = 1 / 2 \sum X_n(Y_{(n+1)} - Y_{(n-1)})$					
面積積				2A =	635.198608
面積積				A =	317.5993040
土地の所在					
土地の所有者				縮尺	1 / 250

○：筆界点 +：図郭交点

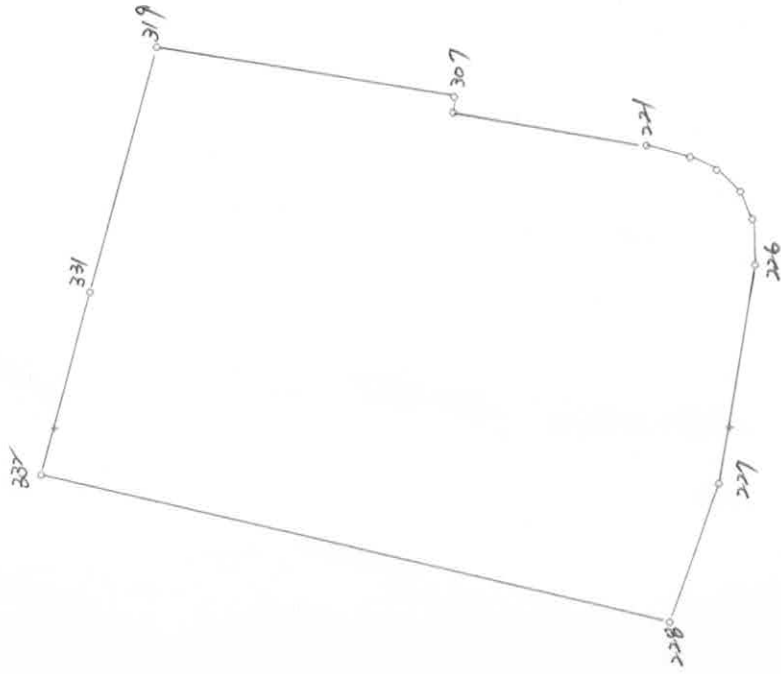

○：筆界点 +：図郭交点