


座標面積計算書

点番号	X	Y	辺長	方向角	備考
	24068.539	-46000.000	4.648	105-03-53	H51-3
1 C331	24067.331	-45995.512	15.920	10-31-17	
2 C242	24082.983	-45992.605	0.182	14-20-32	
3 C243	24083.159	-45992.560	7.445	272-04-14	
	24083.428	-46000.000	14.889	180-00-00	92.5917660
	24083.428	-46000.000	12.132	272-04-25	G55-4
4 C246	24083.867	-46012.124	2.969	270-22-00	
5 C247	24083.886	-46015.093	4.382	269-35-41	
6 C336	24083.855	-46019.475	4.218	277-22-10	
7 C335	24084.396	-46023.658	10.432	260-10-32	
8 C249	24082.616	-46033.937	0.936	260-02-04	
9 C412	24082.454	-46034.859	5.391	189-04-59	
10 C603	24077.131	-46035.710	9.385	95-39-02	
11 C250	24076.207	-46026.371	7.471	101-03-31	
12 C333	24074.774	-46019.039	5.914	107-53-34	
13 C251	24072.957	-46013.411	12.525	108-38-20	
14 C332	24068.954	-46001.543	1.598	105-03-14	
	24068.539	-46000.000	14.889	0-00-00	351.5490830
面積算出公式					
$A = 1/2 \sum X_n(Y_{(n+1)} - Y_{(n-1)})$				倍面積 2A =	888.287926
				面積 A =	444.1439630
				土地の所在	
				土地の所有者	
				縮尺	1/ 500

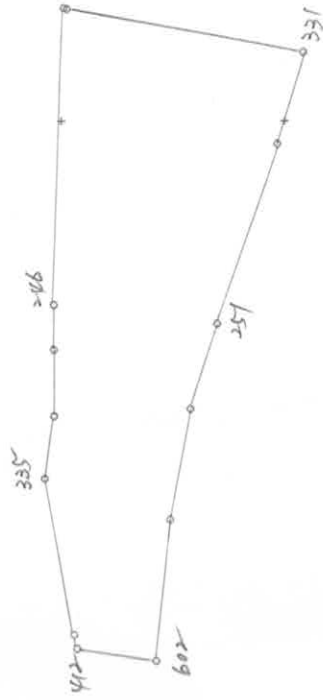

○：筆界点 +：図郭交点