
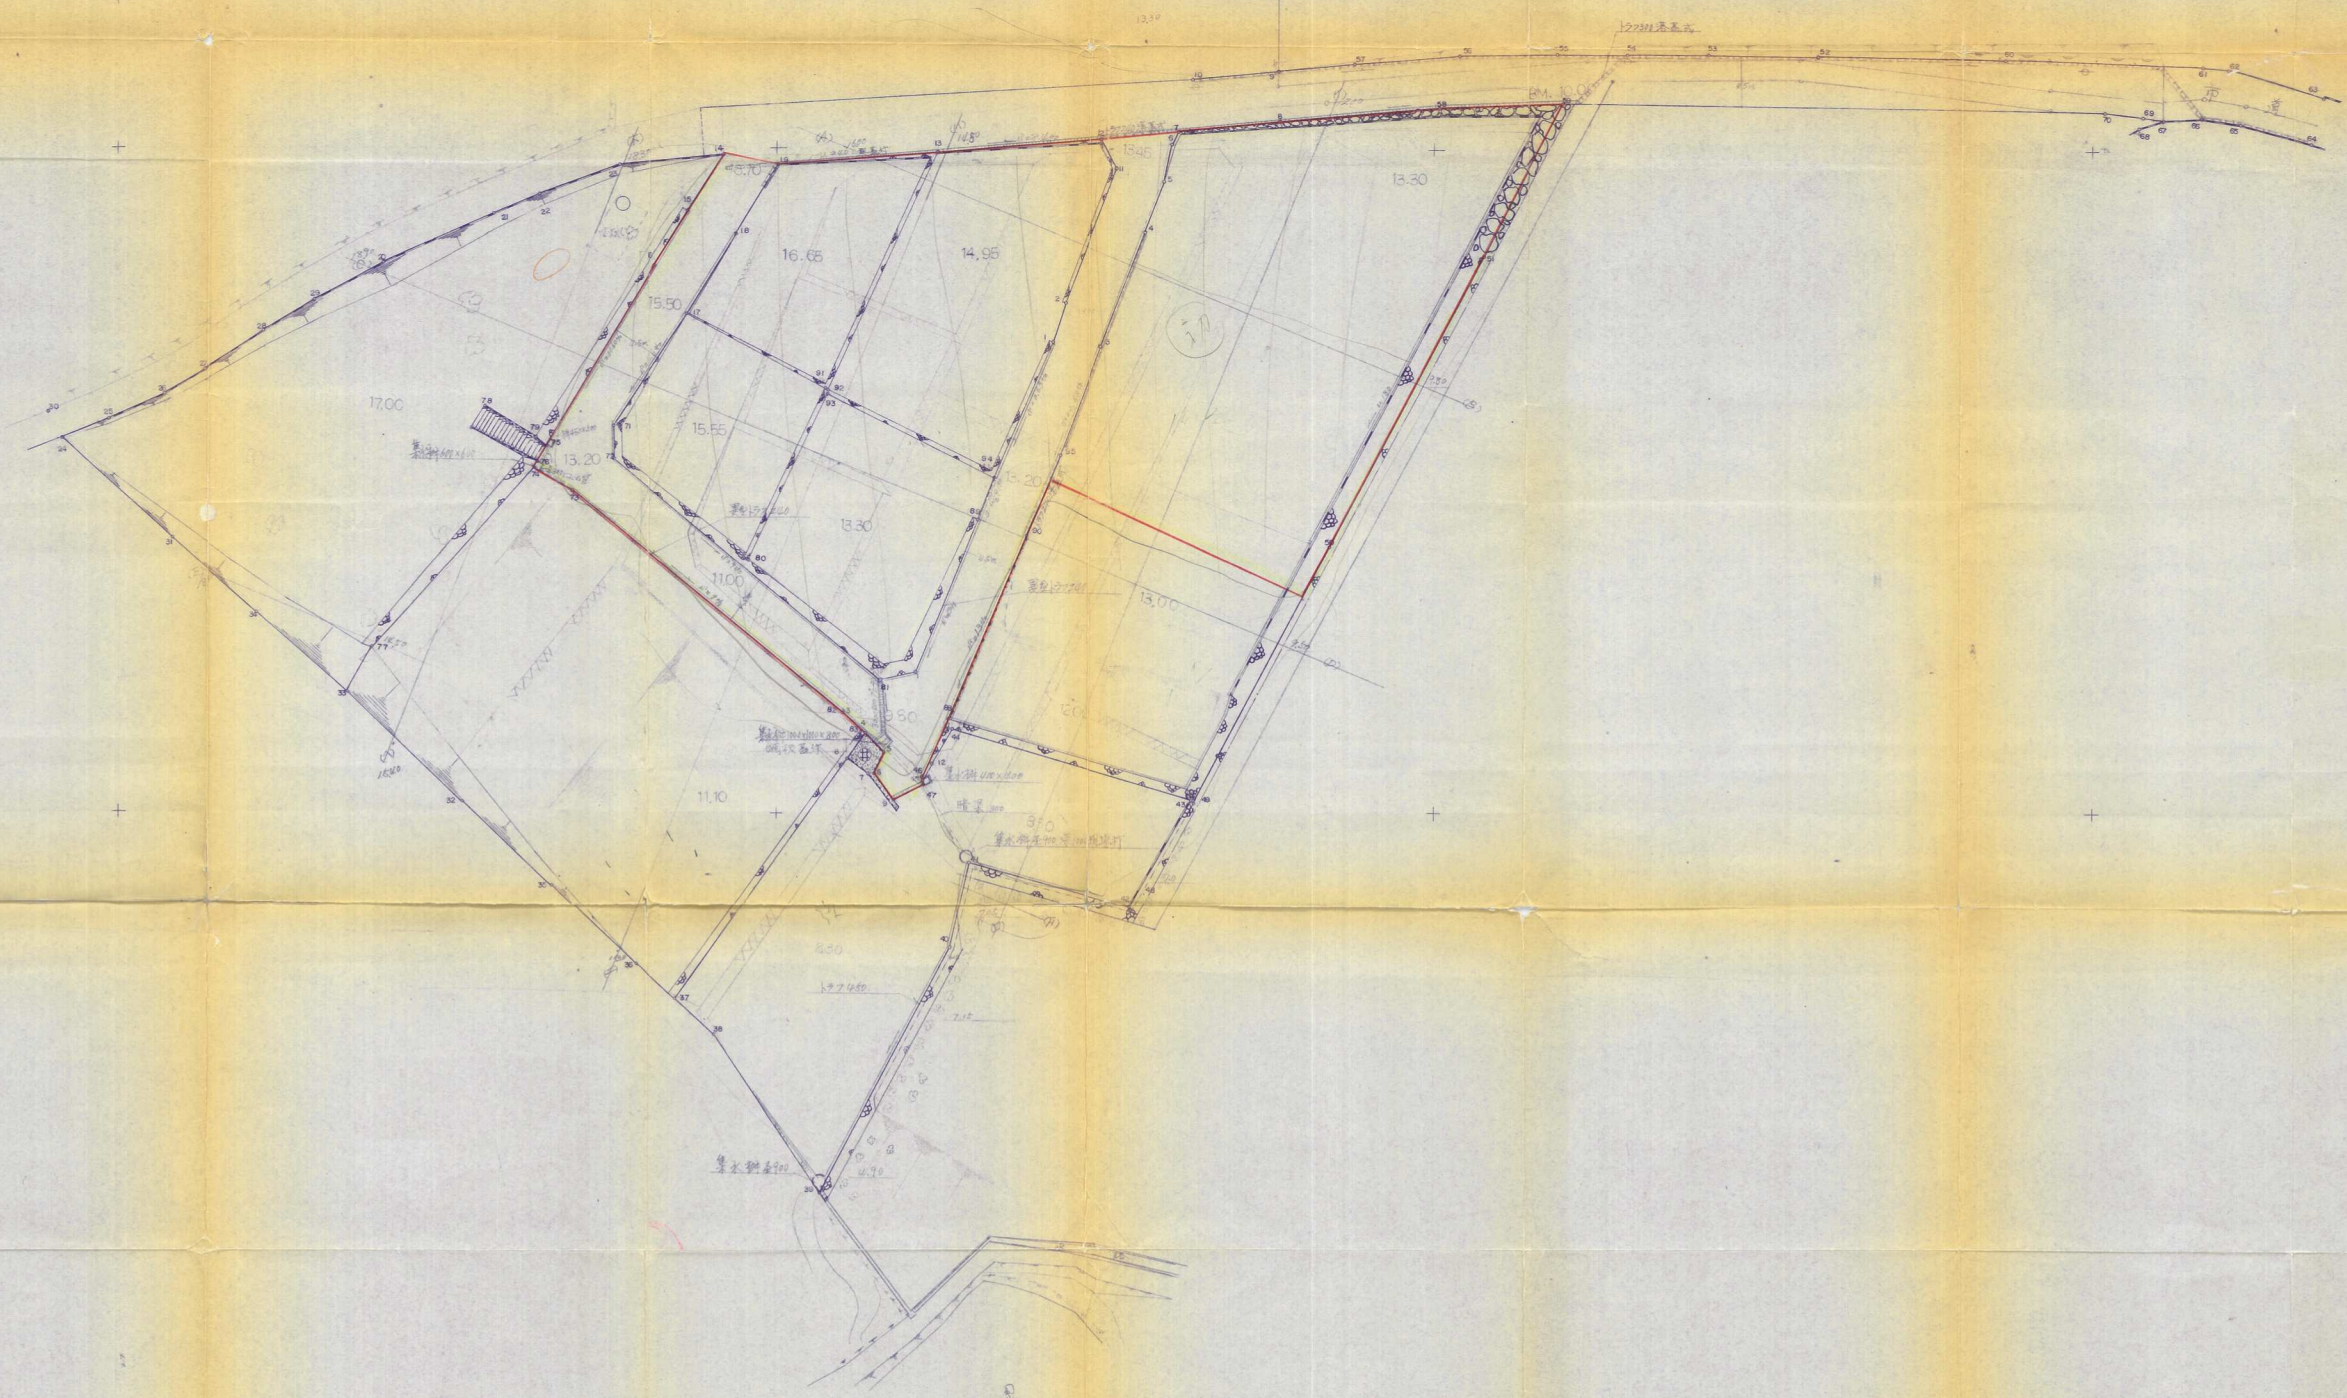


$S = 1:300$

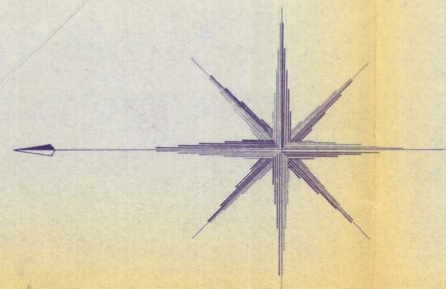

計畫平面圖