


КВМ Н=20^м.00

線田河一司内道県

至，郊田



配置計画図 S=1/300

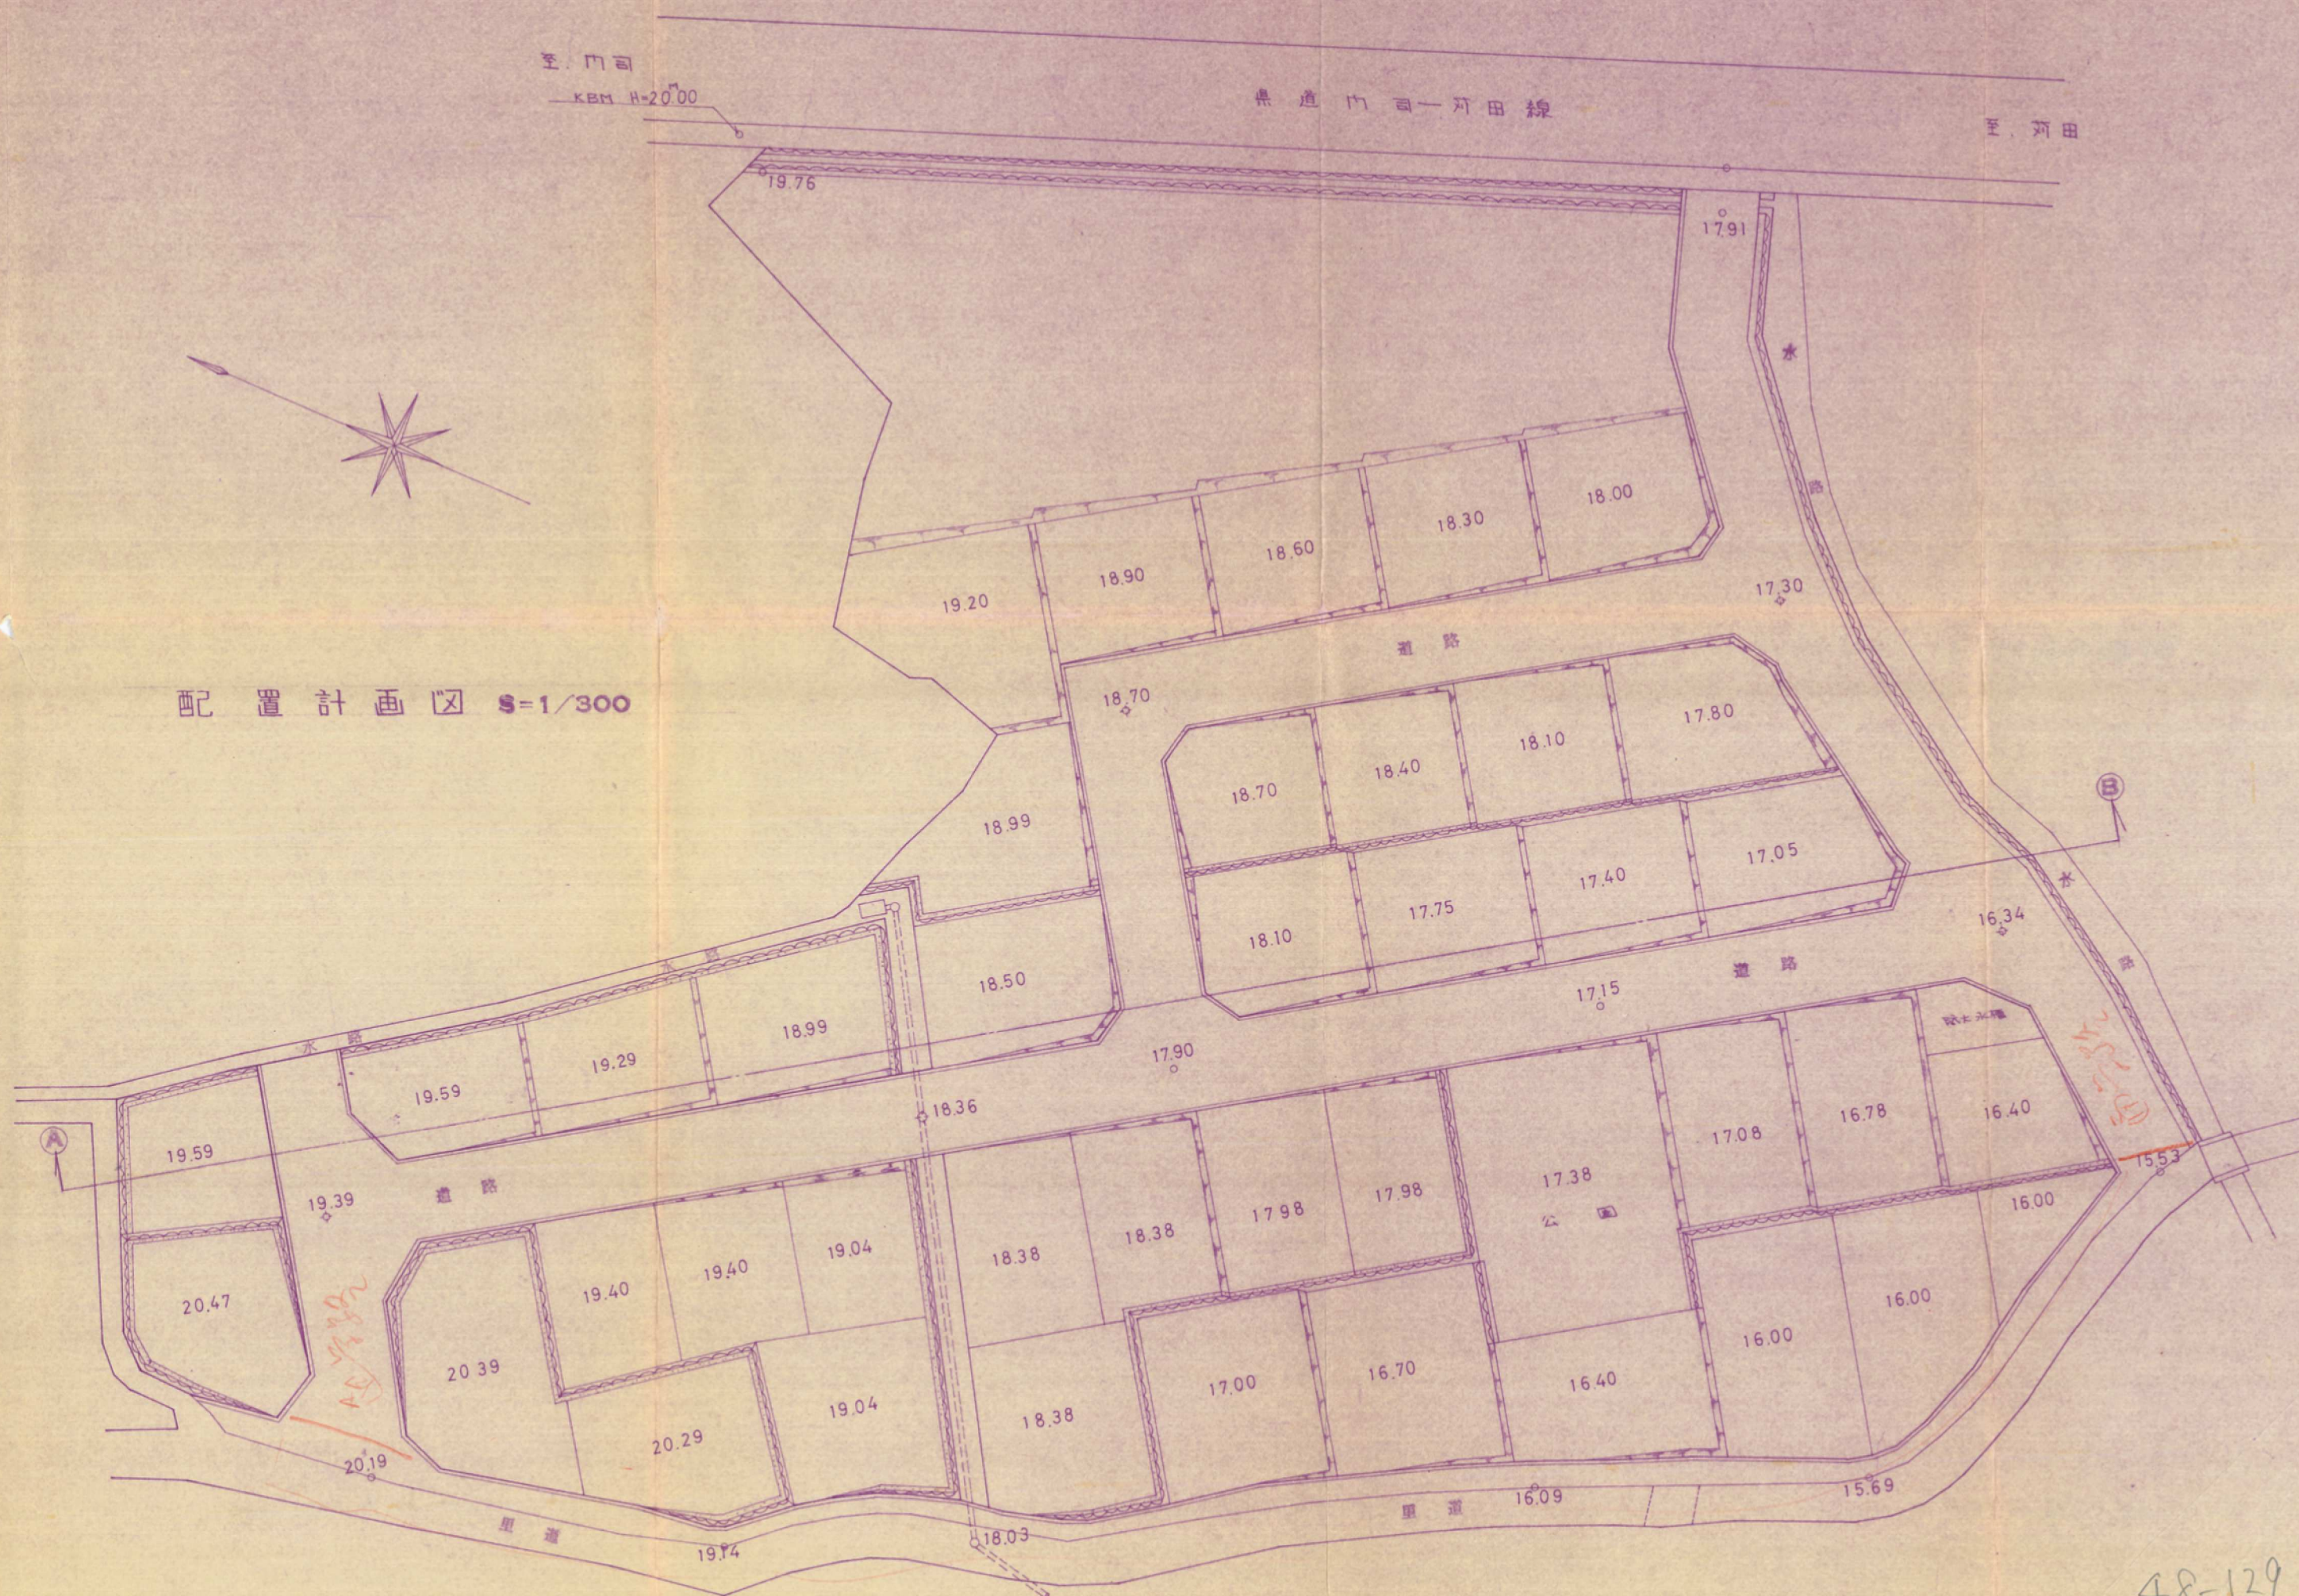

48-129