


計画平面図

$S = \frac{1}{300}$

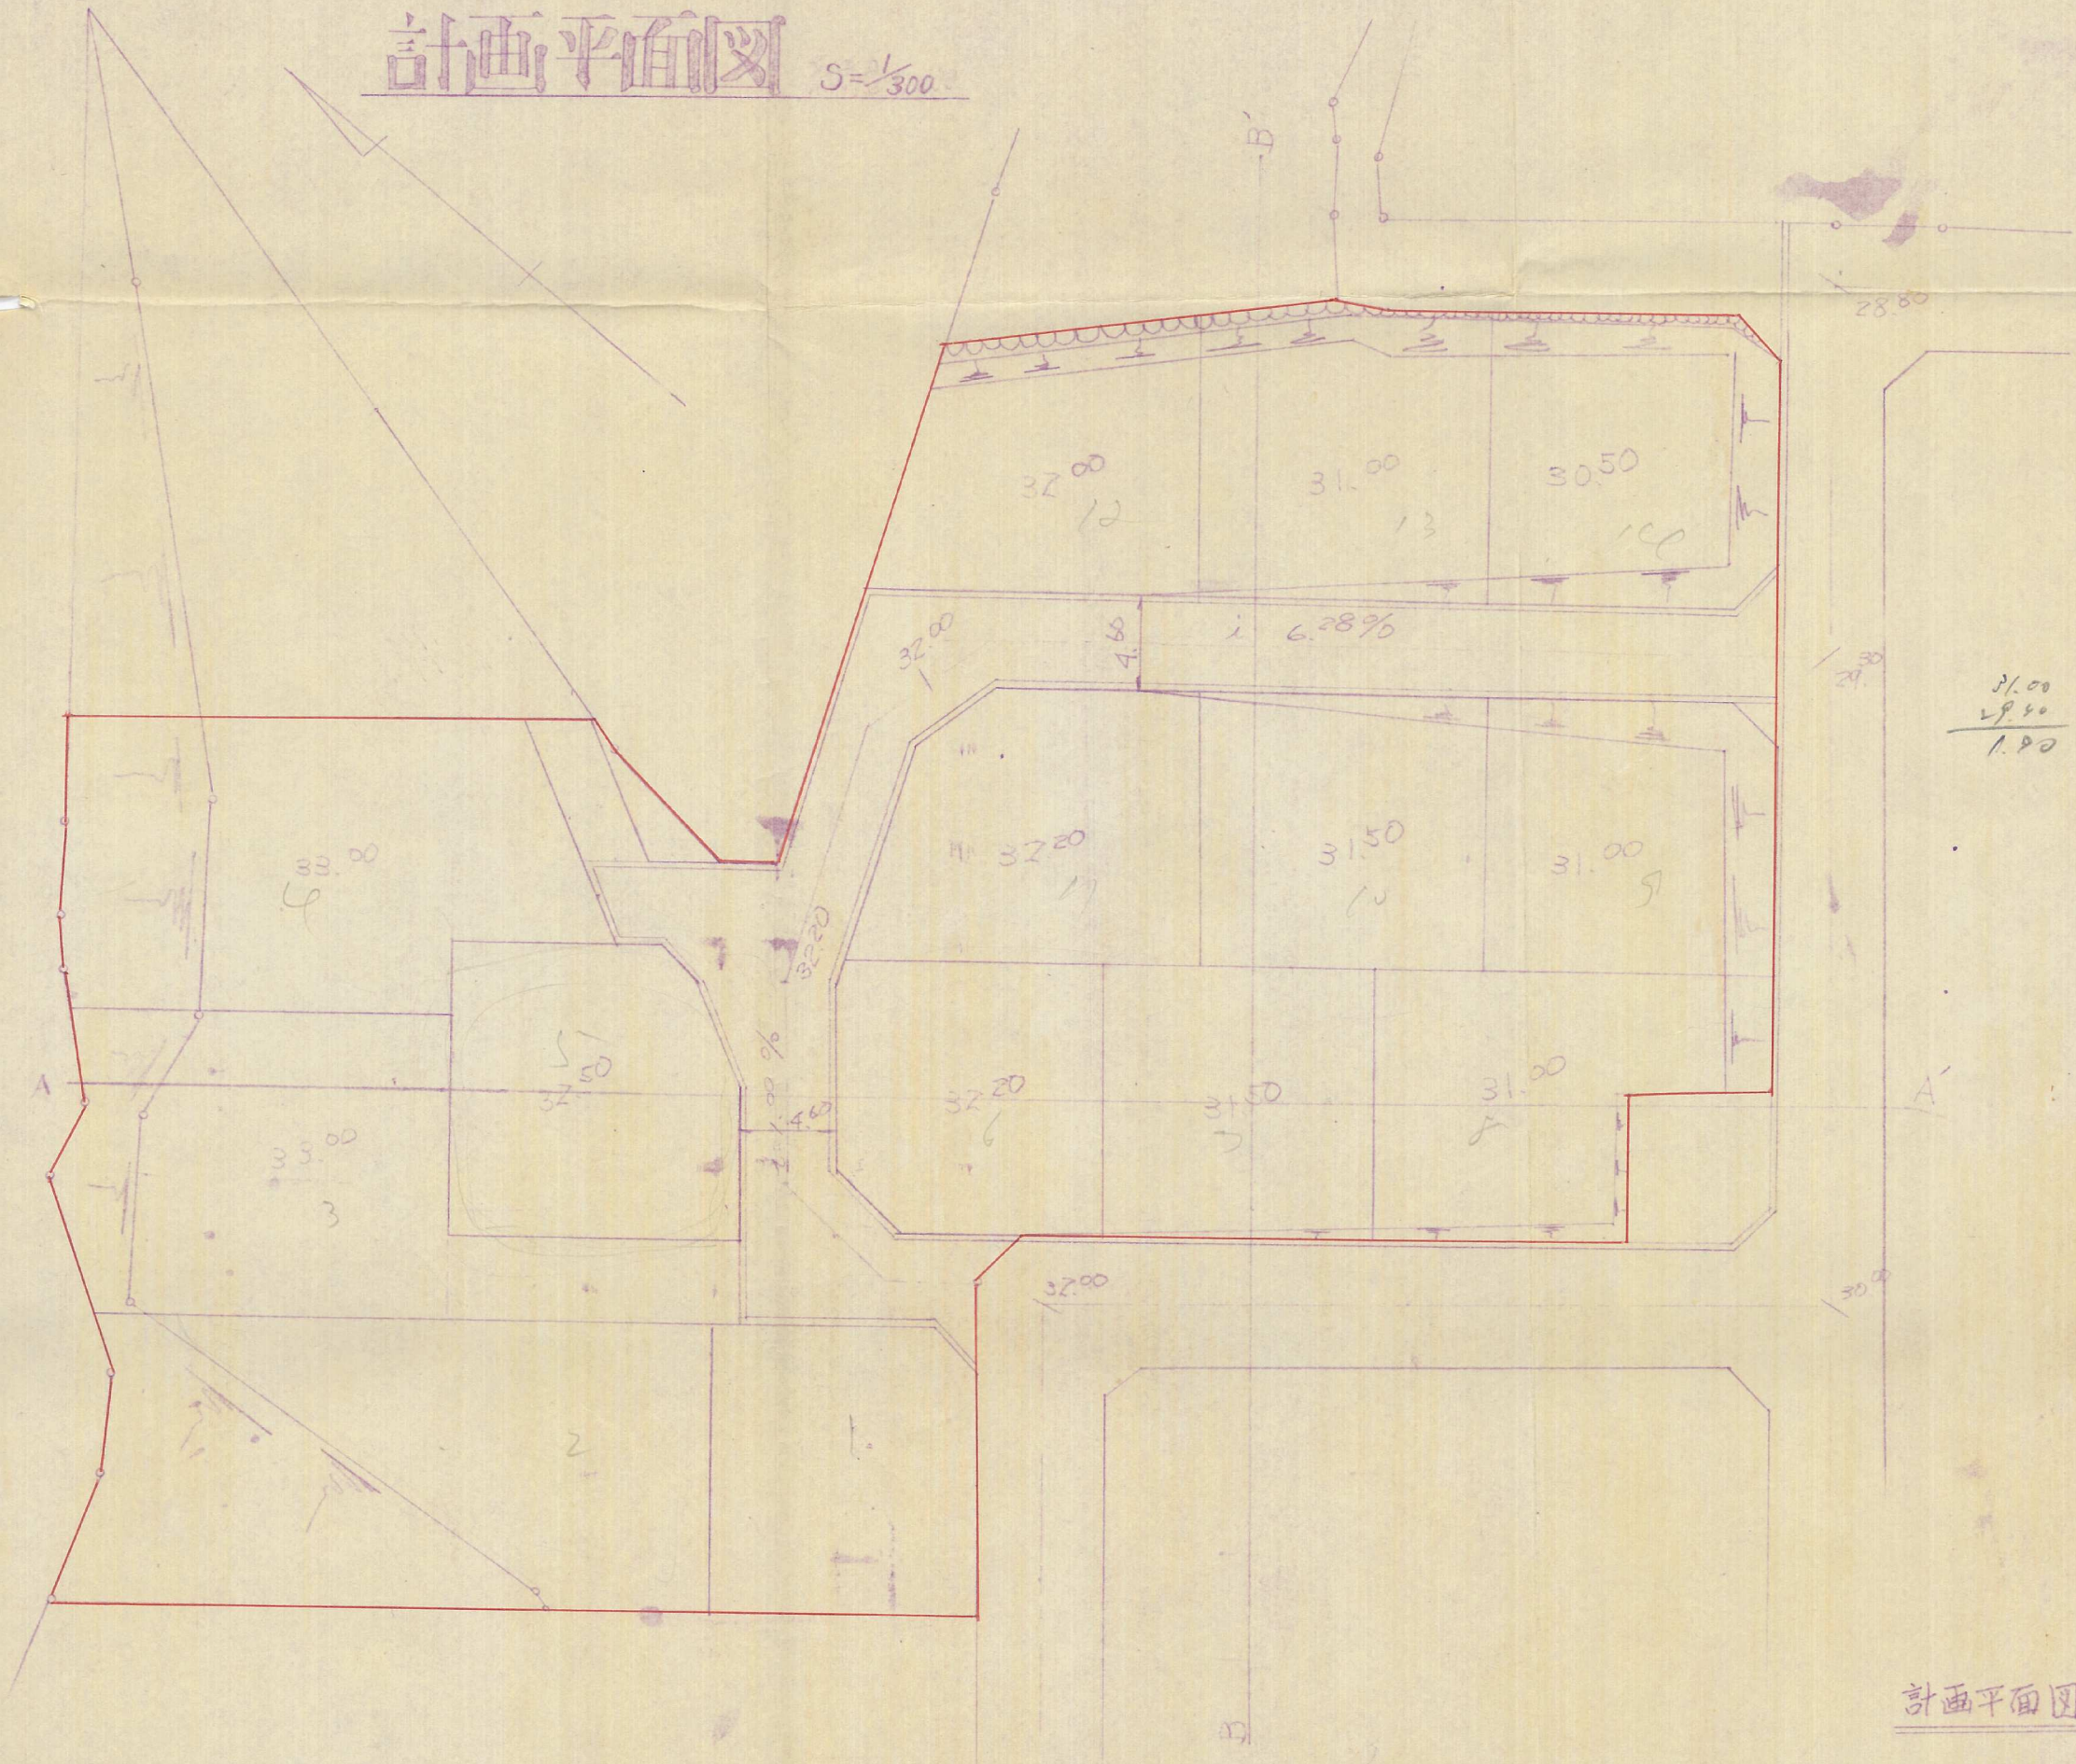

$$\begin{array}{r} 31.00 \\ 29.50 \\ \hline 1.50 \end{array}$$

計画平面図

陣田幸弘