


宅地造成計画平面図 S, 1/200

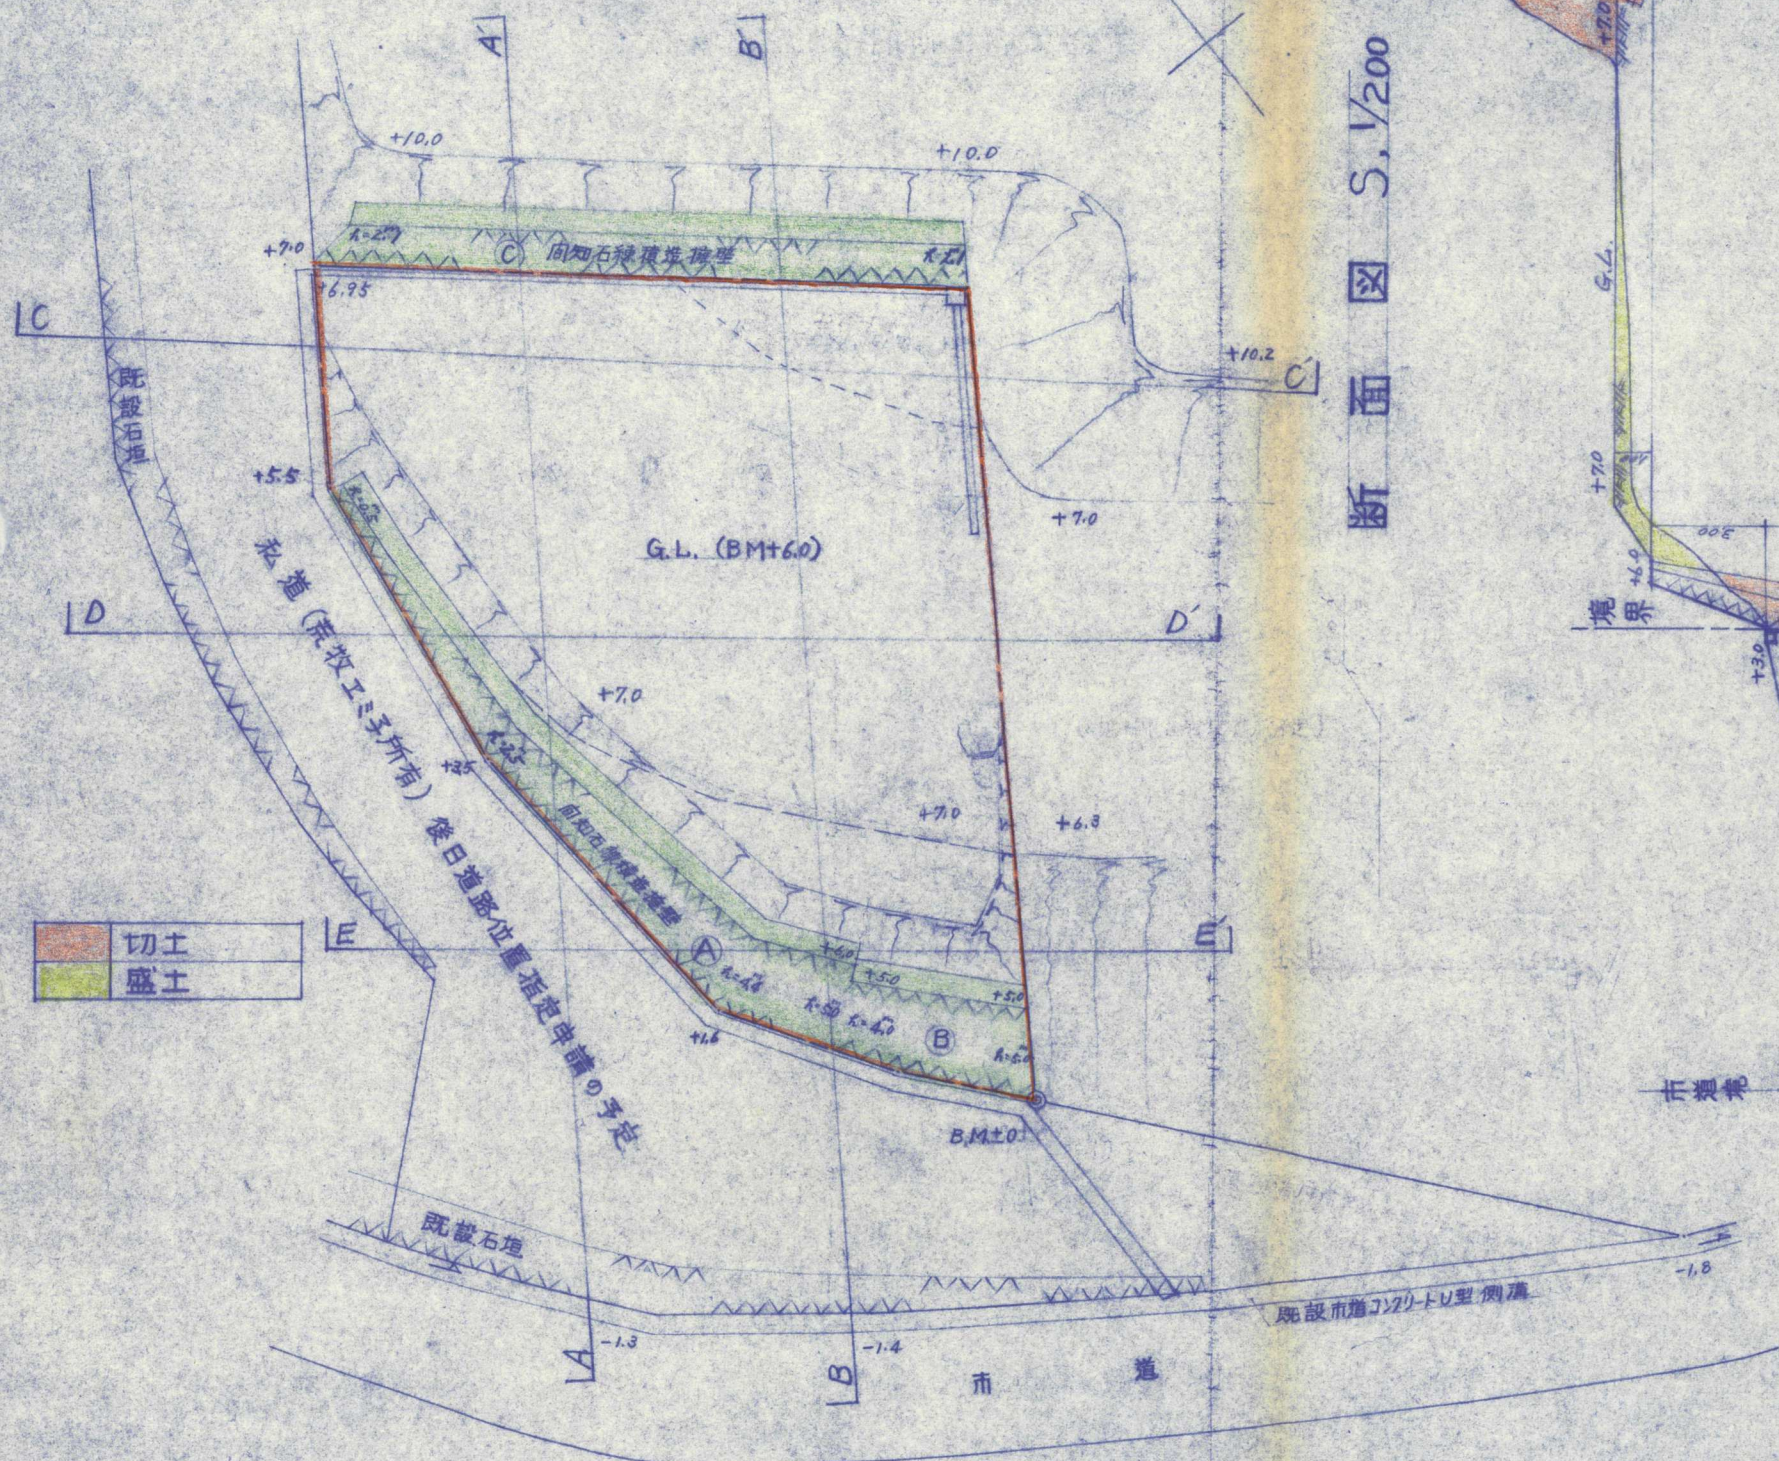

断面図 S, 1/200

