
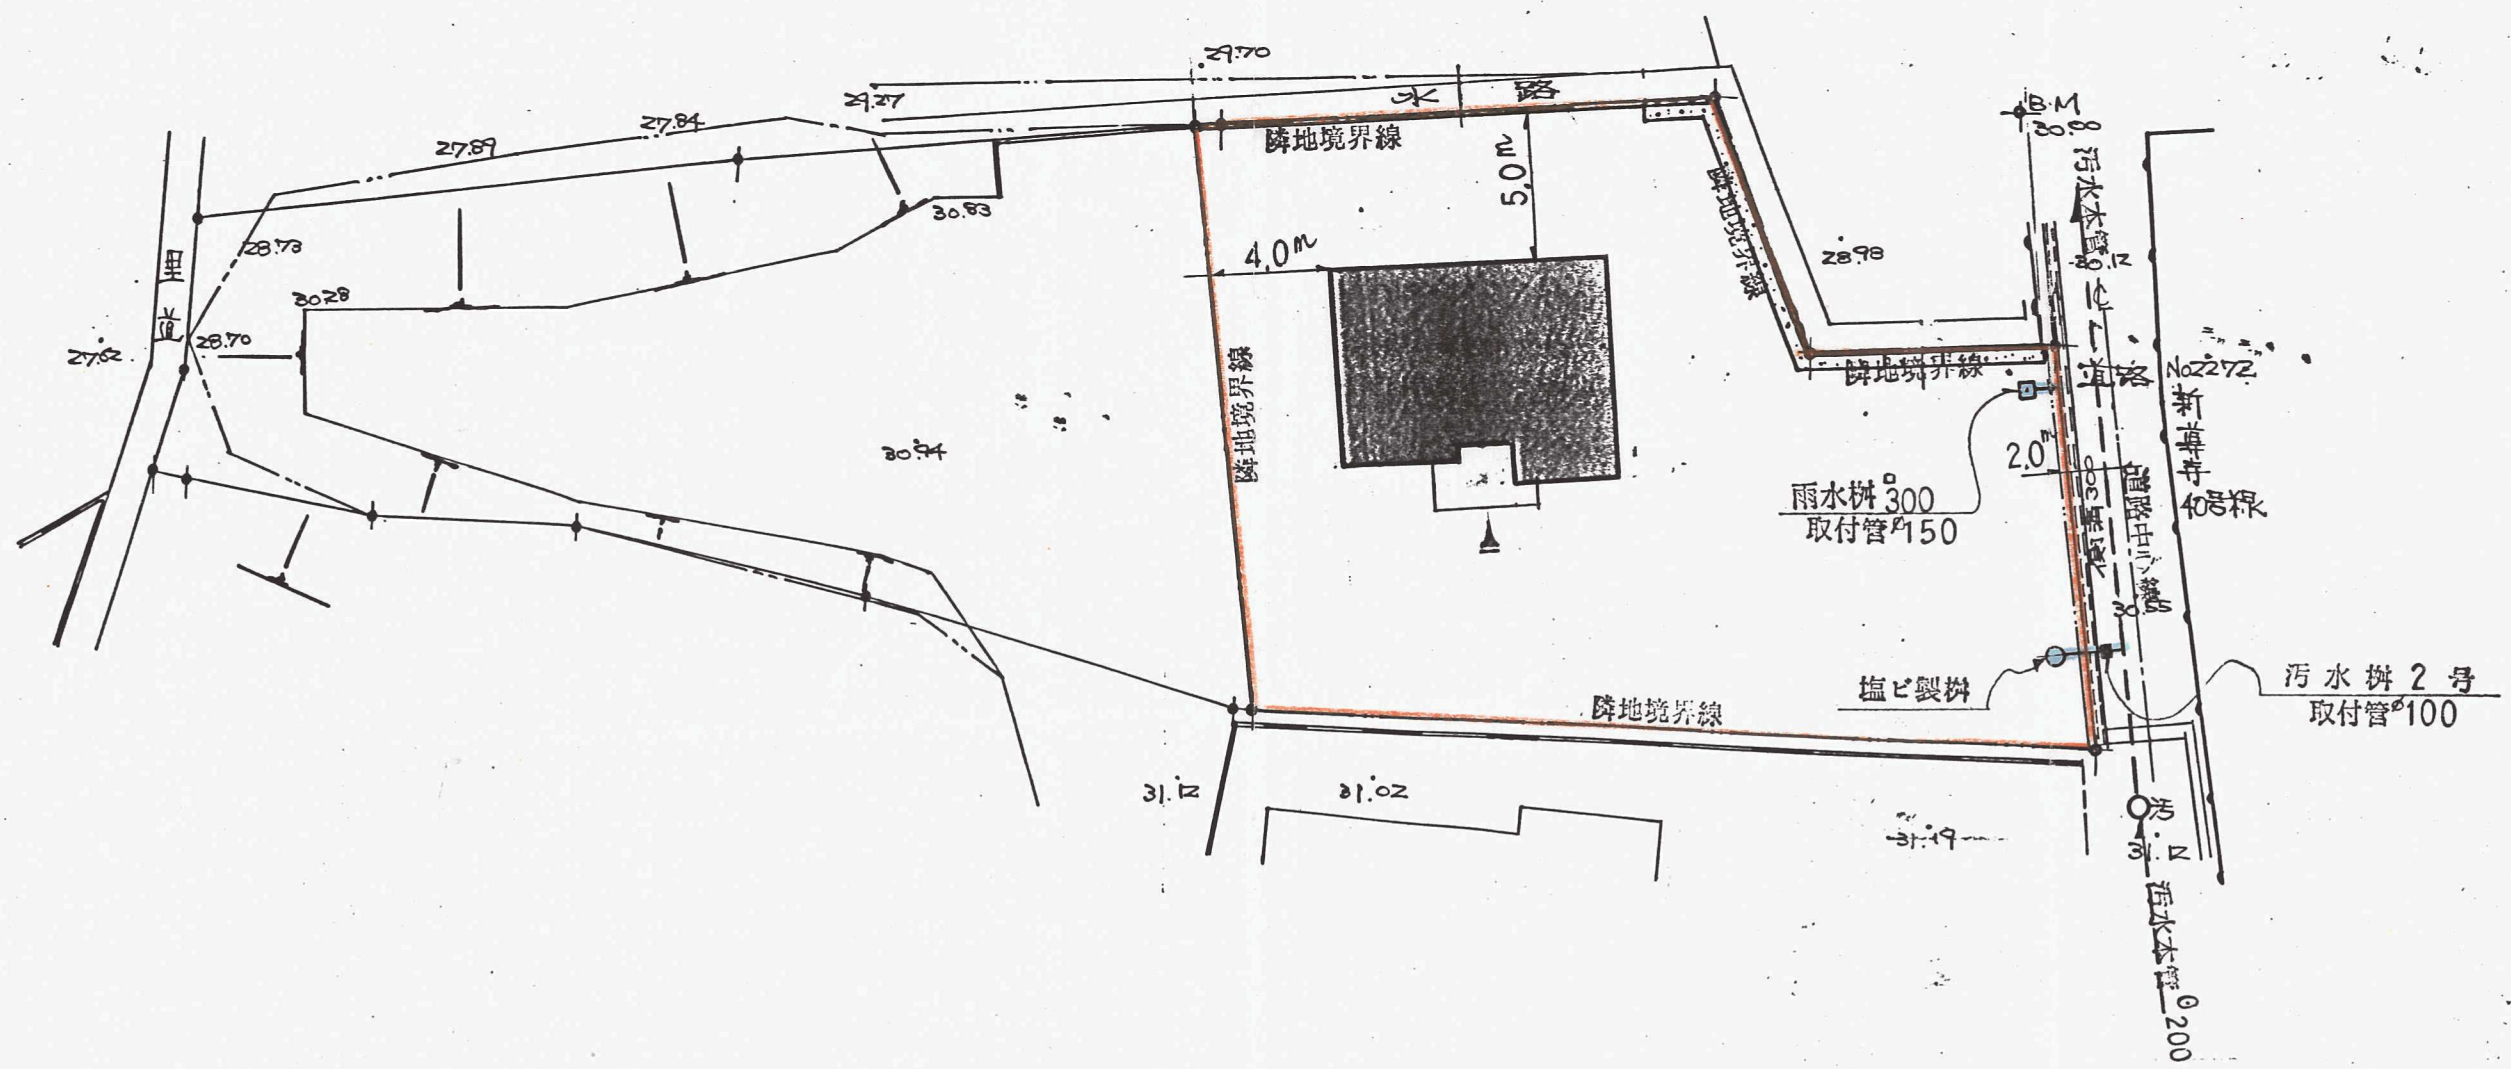


配置図

S=1:250

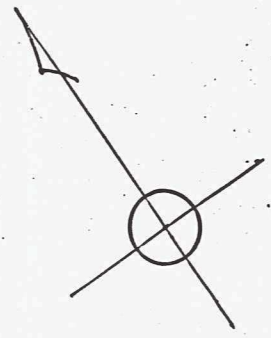

配置図